


OROZCO DRIVE
OVERLOOK PARKWAY

TRACT 19851

6151. TIF

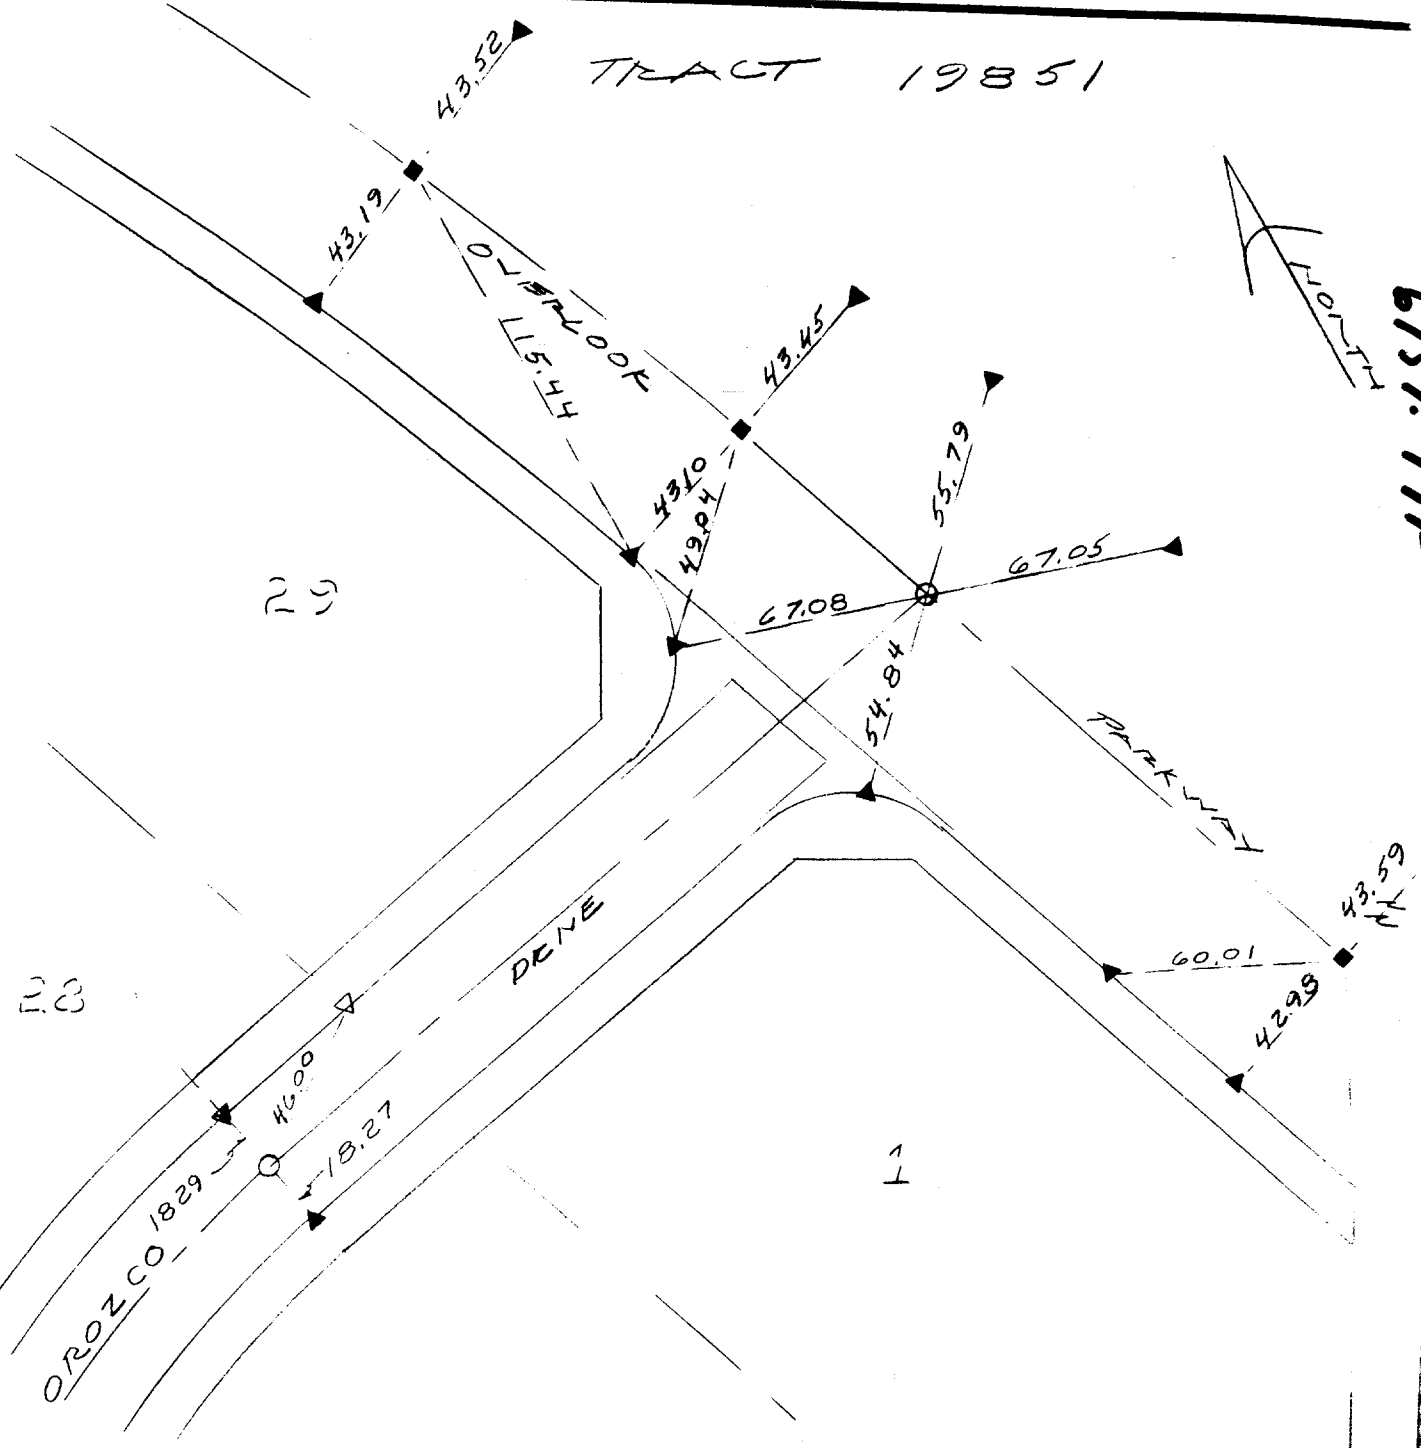

- △ - SET N & TAG RCE 11842 ON T.C. ● LOT LINE PROJECTED
- ▲ - SET "RAMSET" NAIL

- - SET 1" I.P. TAGGED RCE 11842
- - FOUND MONUMENT
- - SET N & TAG RCE 11842 IN CONC. GUTTER

SCALE: 1" = 30'
 DATE: 12-12-94
 DR. BY: DB
 W.O.: 82-191
 F.B.: 1053/86

OFFICIAL TIE PLAT
CITY OF RIVERSIDE

ALBERT A. WEBB ASSOCIATES
 CIVIL ENGINEERS
 RIVERSIDE CALIFORNIA

SHEET /
 OF 4 SHEETS
 FILE NO.: