

TRANSIT + SWING TIES

Street: OTTAWA AVE.

X-Street: SEVENTH ST.  
OFFICIAL USE ONLY


6164. TIE

NOTE:

⊙ FD P.K. + CITY ENGR.  
TAG W/N+T X-TIES  
FLUSH PER. CRFB 977/  
46

HISTORICAL DATA

CRFB 977/46  
949/30

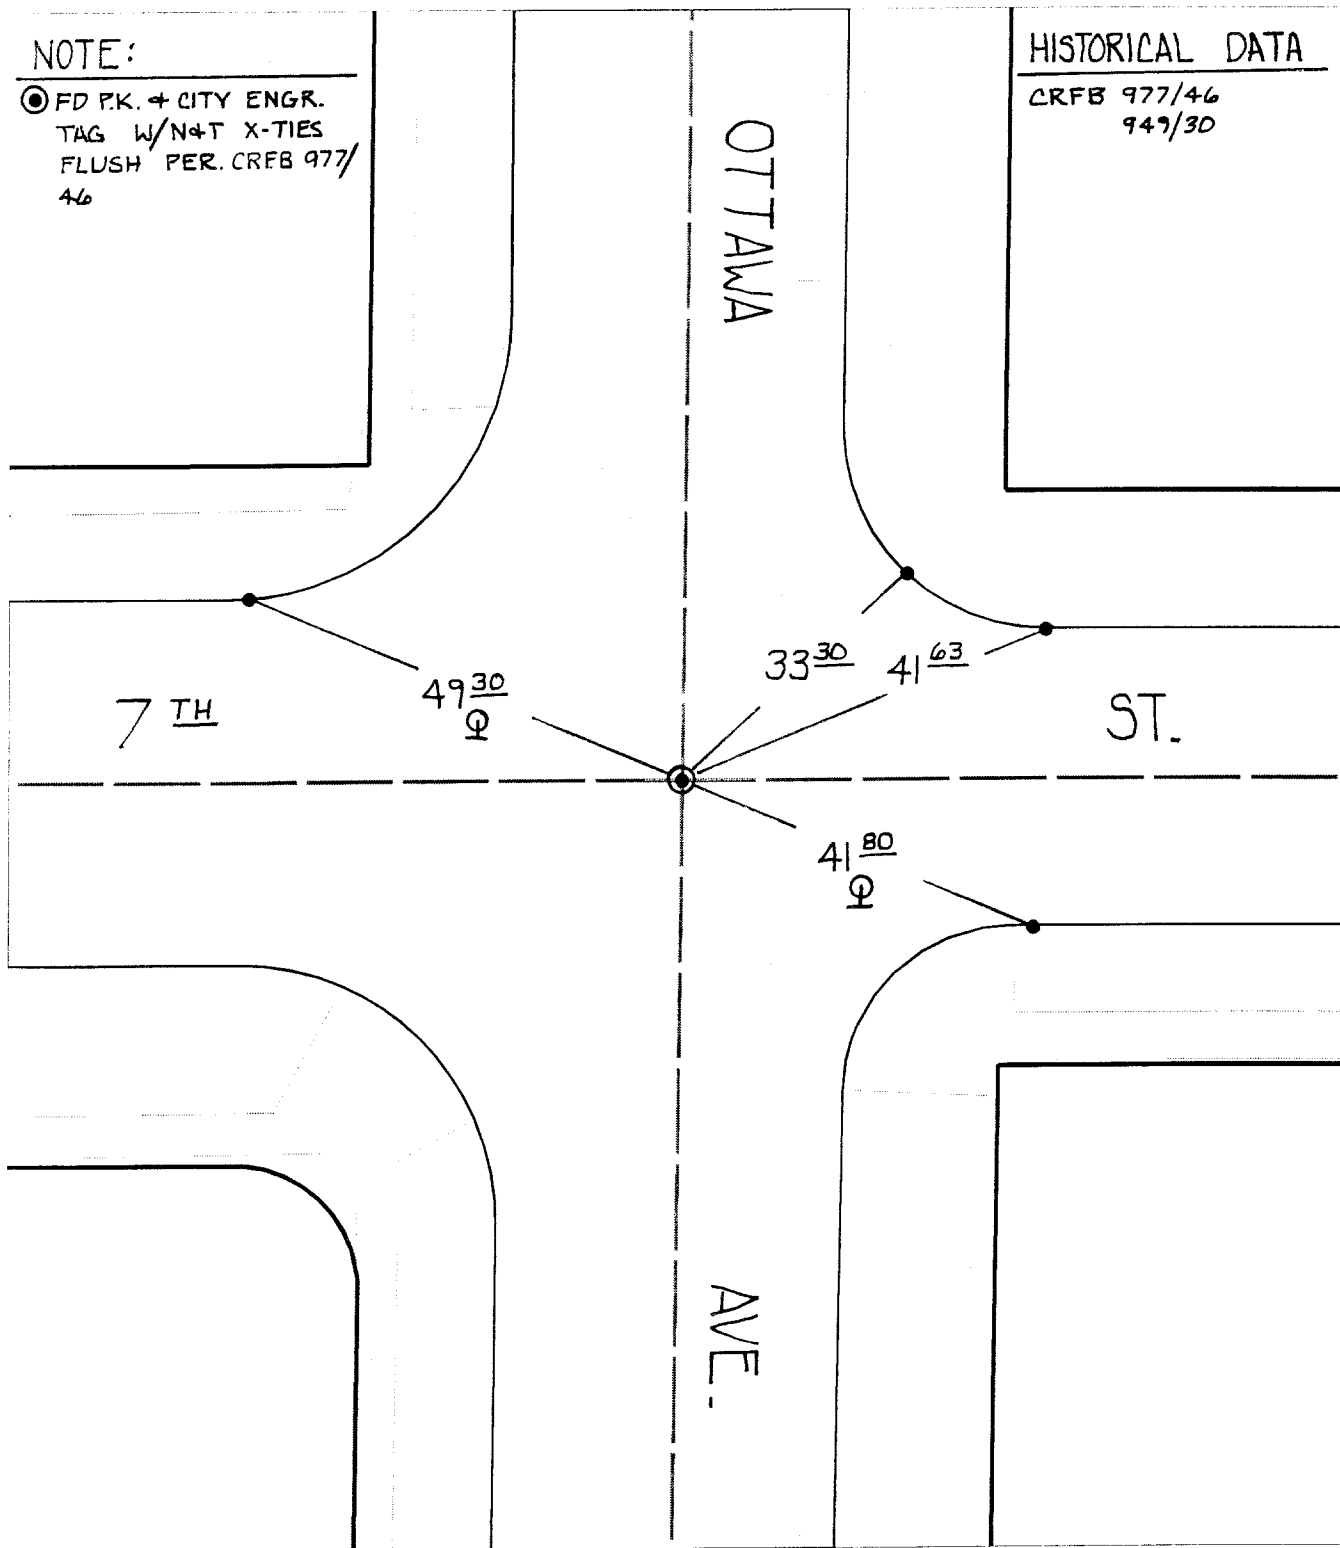

- ✕ FD. Ramset Nail on T/C
- FD. LD. & TK. on T/C
- FD. "C" Nail on T/C
- Set LD. & TK. on T/C

Scale: 1" = 20'  
Date: 12/07/99  
Drawn by: survey  
W.O.:  
F.B.:

**OFFICIAL TIE PLAT**  
CITY OF RIVERSIDE

*These ties are for the purpose of perpetuating the found  
monumentation. No claim is made as to the relationship of  
the points or lines shown hereon to true boundary locations.*



Sheet 1 of 1  
File No.: