


6173. TIE

Street: OVERLOOK PKWY

X-Street: ALESSANDRO BLVD  
OFFICIAL USE ONLY

J.F. DAVIDSON ASSOCIATES

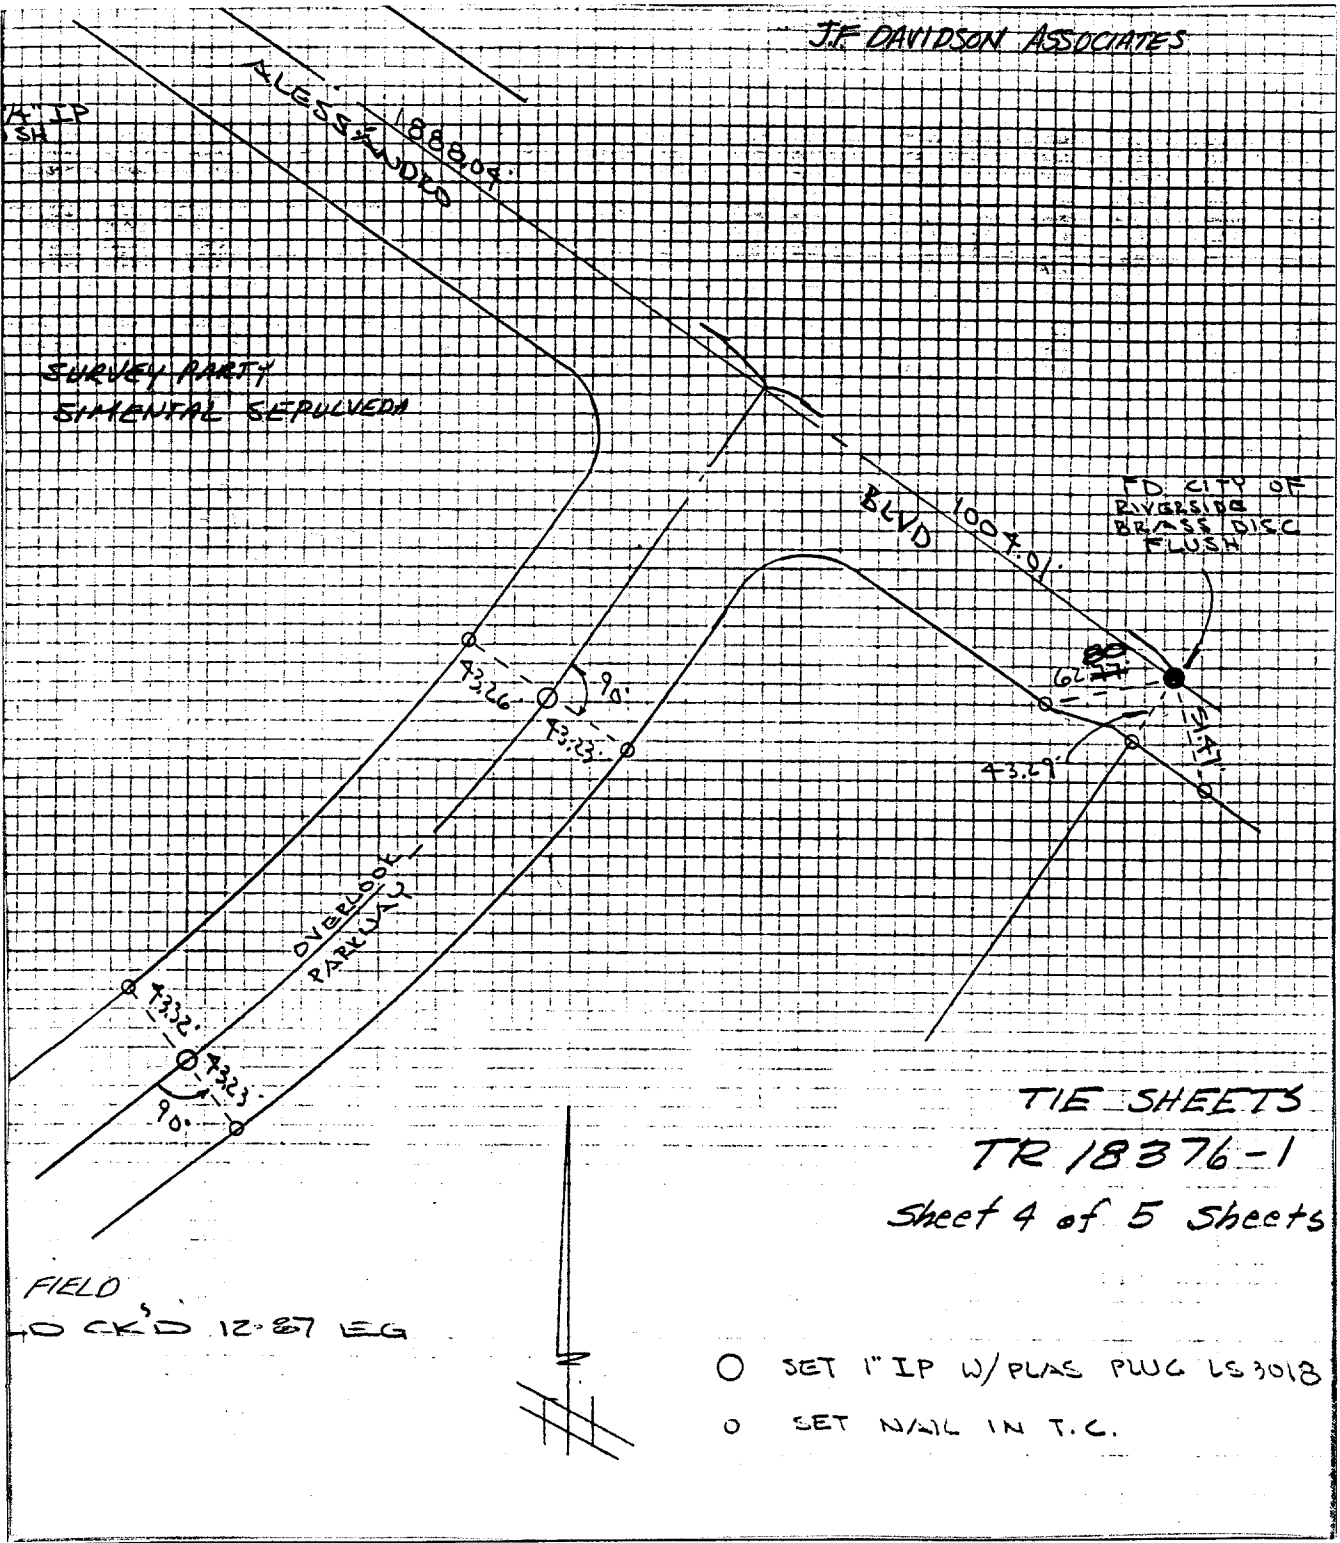

TIE SHEETS  
TR 18376-1  
Sheet 4 of 5 Sheets

- SET 1" IP W/ PLAS PUG LS 3018
- SET NAIL IN T.C.

- × FD. Ramset Nail on T/C
- FD. LD. & TK. on T/C
- FD. "C" Nail on T/C
- Set LD. & TK. on T/C

Scale:  
Date: 9-27-84  
Drawn by:  
W.O.: 82-7685  
F.B.: 82-7685/258

## OFFICIAL TIE PLAT

### CITY OF RIVERSIDE

These ties are for the purpose of perpetuating the found monumentation. No claim is made as to the relationship of the points or lines shown hereon to true boundary locations.

TR 18376-1  
  
Sheet 4 of 5  
File No.: