

71.810

Street: BEE JAY ST.

618 TIE

OFFICIAL USE ONLY

X-Street: PHILBORN AVE

BEE JAY ST.

TIES MADE 3/22/62

FB 645/41

M. J. G.

TIE SHEET MADE


12/8/63

M. J. G.

FIELD CHECKED

4/16/68

S.W.S.

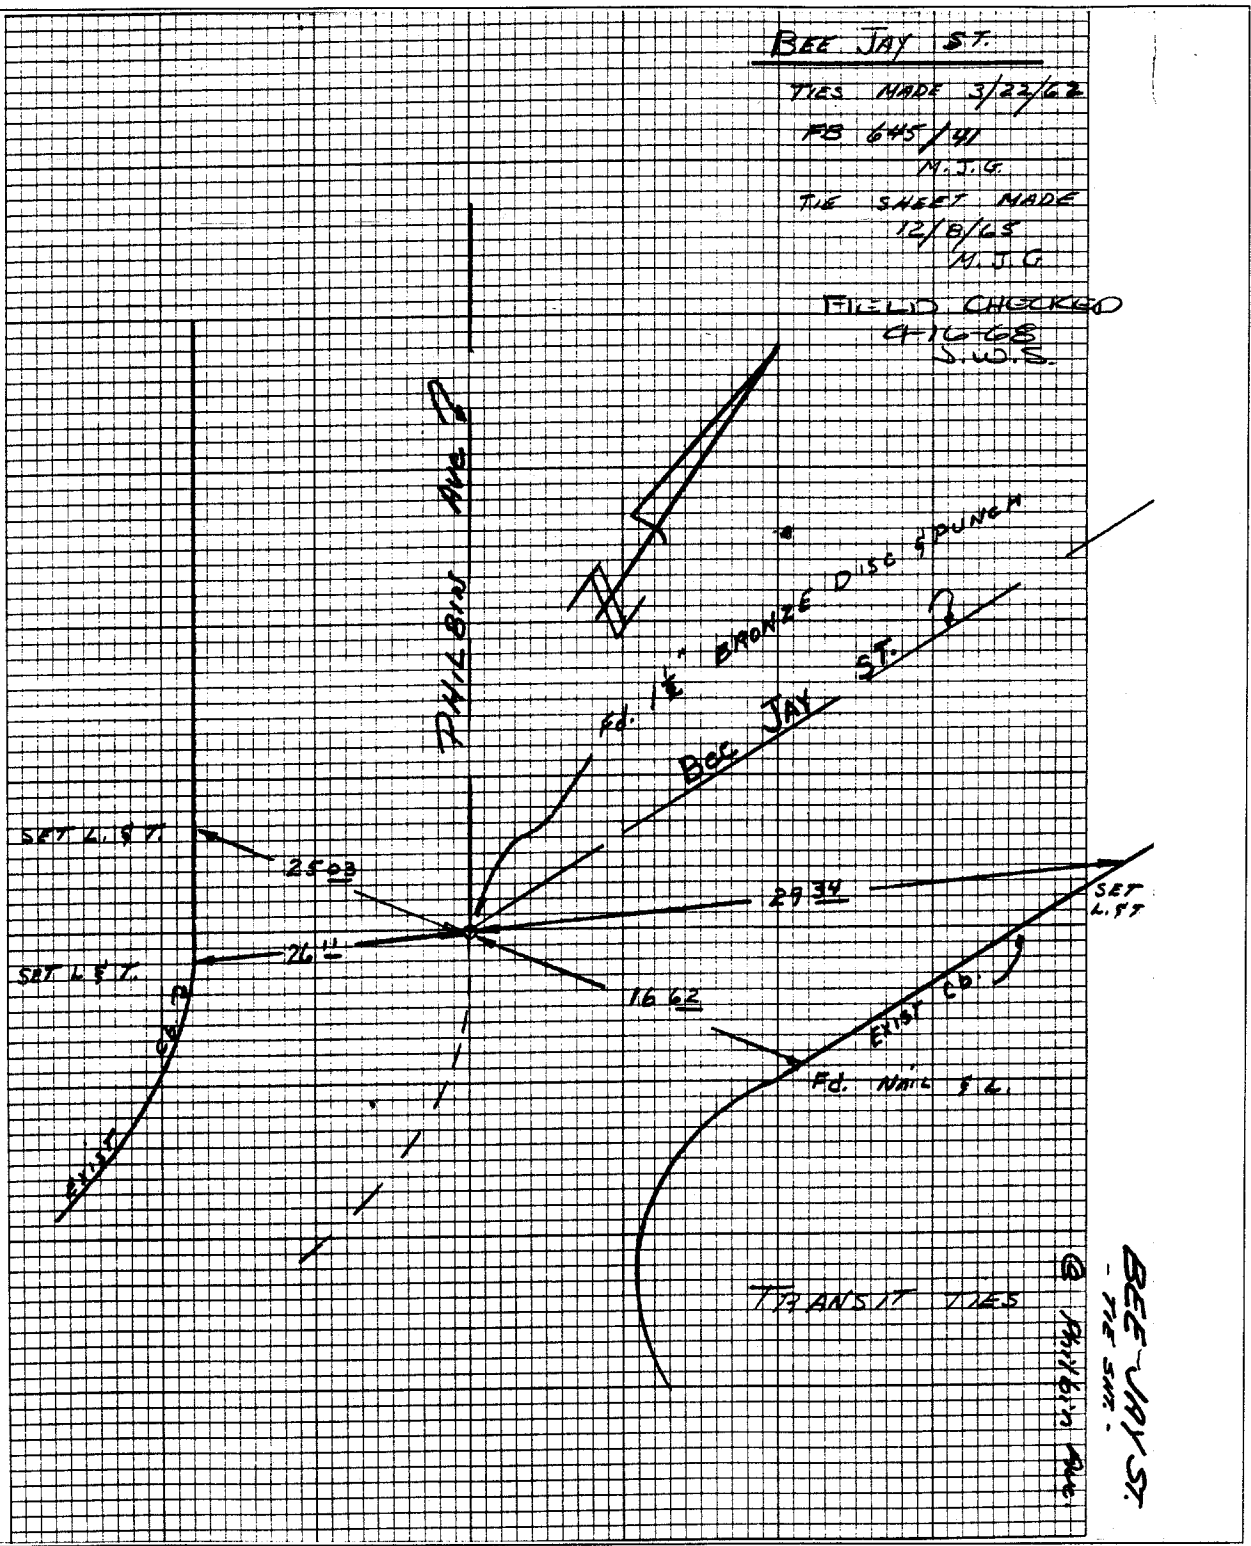

- ✕ FD. Ramset Nail on T/C
- FD. "C" Nail on T/C

- FD. LD. & TK. on T/C
- Set LD. & TK. on T/C

OFFICIAL TIE PLAT
CITY OF RIVERSIDE

These ties are for the purpose of perpetuating the found monumentation. No claim is made as to the relationship of the points or lines shown hereon to true boundary locations.

Scale:
 Date:
 Drawn by:
 W.O.:
 F.B.:

Sheet 1 of 1
 File No.: