

C 198 . TIF

Street: OVERLOOK PKWY

X-Street: OCOTILLO DRIVE
OFFICIAL USE ONLY

10. 82-191

SUBJECT: TR 19851

DATE 7-21-86

F.B. 1053 PAGE 87

PARTY NO. AND MEMBERS Bailey Dewar Inc. v. 1980


NOT CALC'D BY

NOT CHECKED BY

MAP NO.

WEATHER:

OVERLOOK PARKWAY

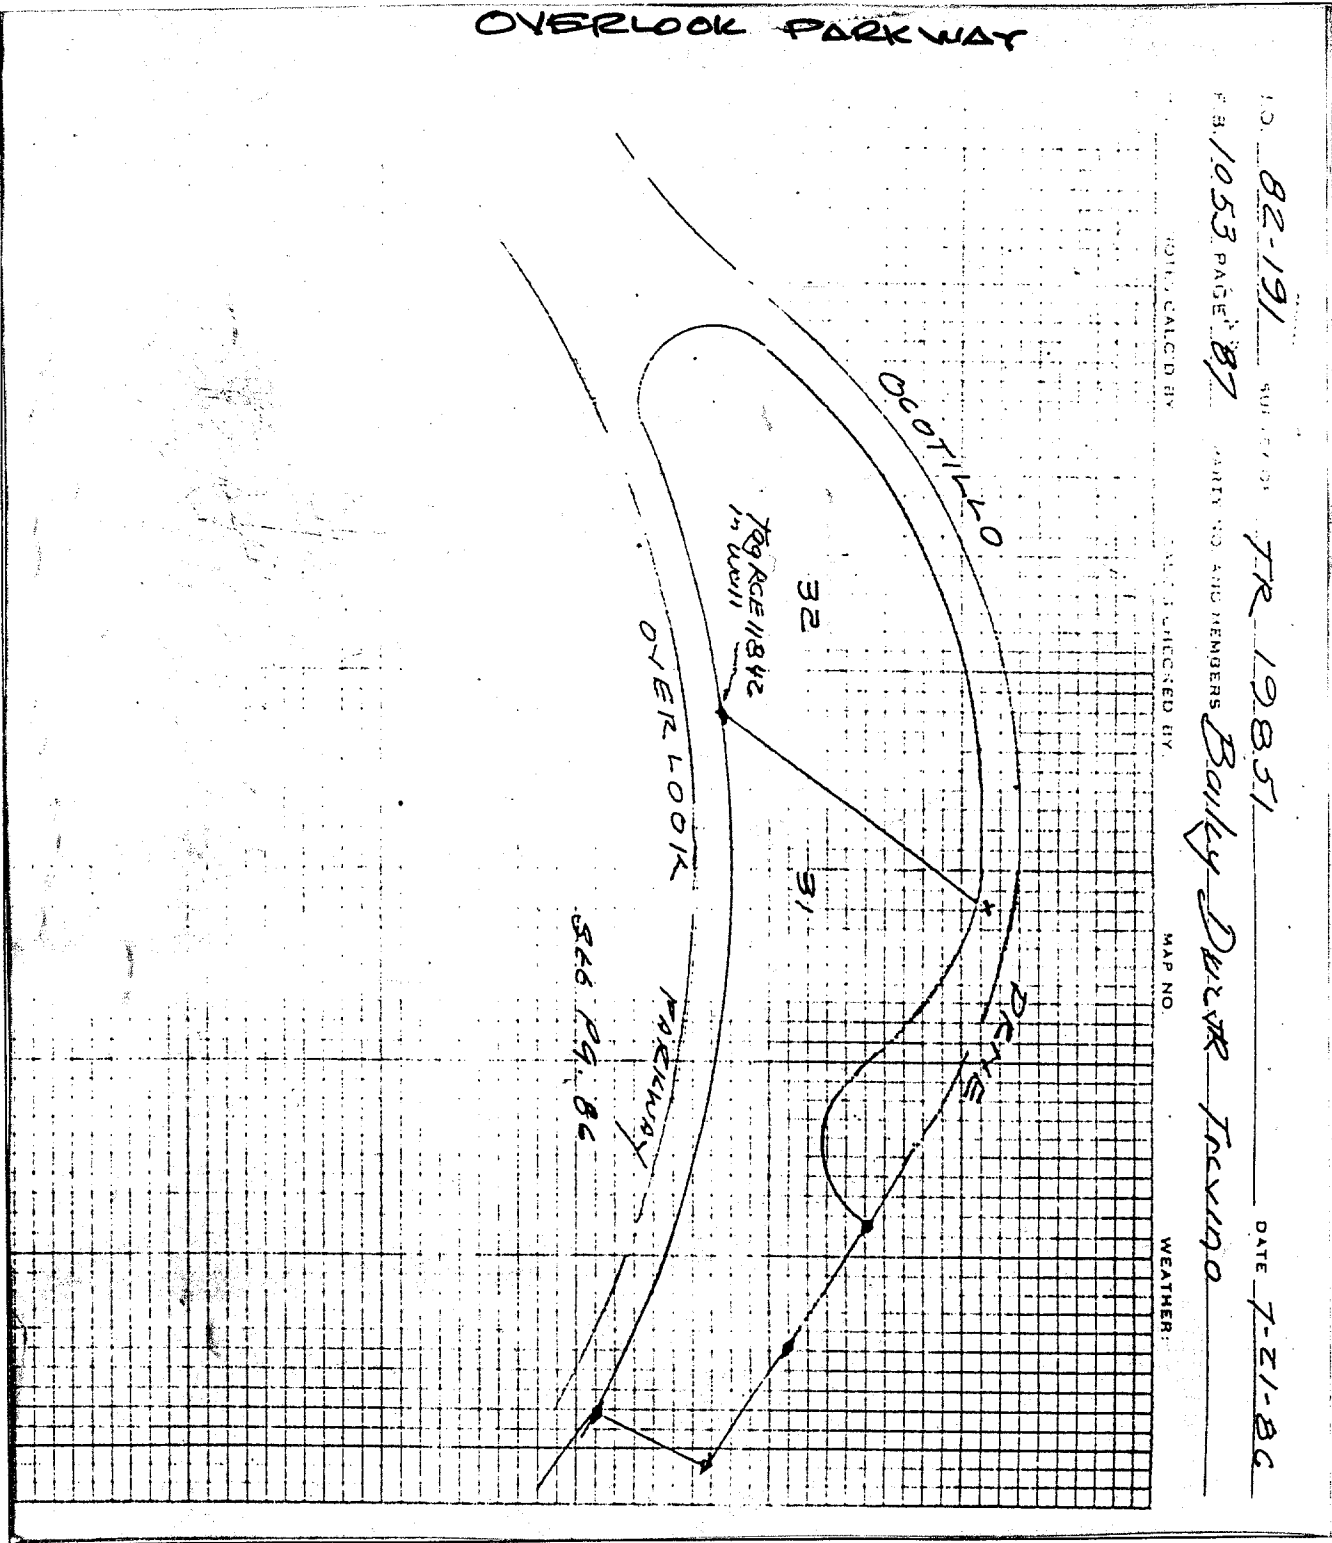

- × FD. Ramset Nail on T/C
- FD. "C" Nail on T/C

- FD. LD. & TK. on T/C
- Set LD. & TK. on T/C

Scale: _____
 Date: 7-21-86
 Drawn by: _____
 W.O.: _____
 F.B.: 1053

OFFICIAL TIE PLAT
CITY OF RIVERSIDE

These ties are for the purpose of perpetuating the found monumentation. No claim is made as to the relationship of the points or lines shown hereon to true boundary locations.

TR 19851

Sheet 1 of 1
 File No.: _____