



6191.715

Street: OVERLOOK PKWY

X-Street: OROZCO DRIVE  
OFFICIAL USE ONLY

OROZCO DRIVE

TRACT 19851

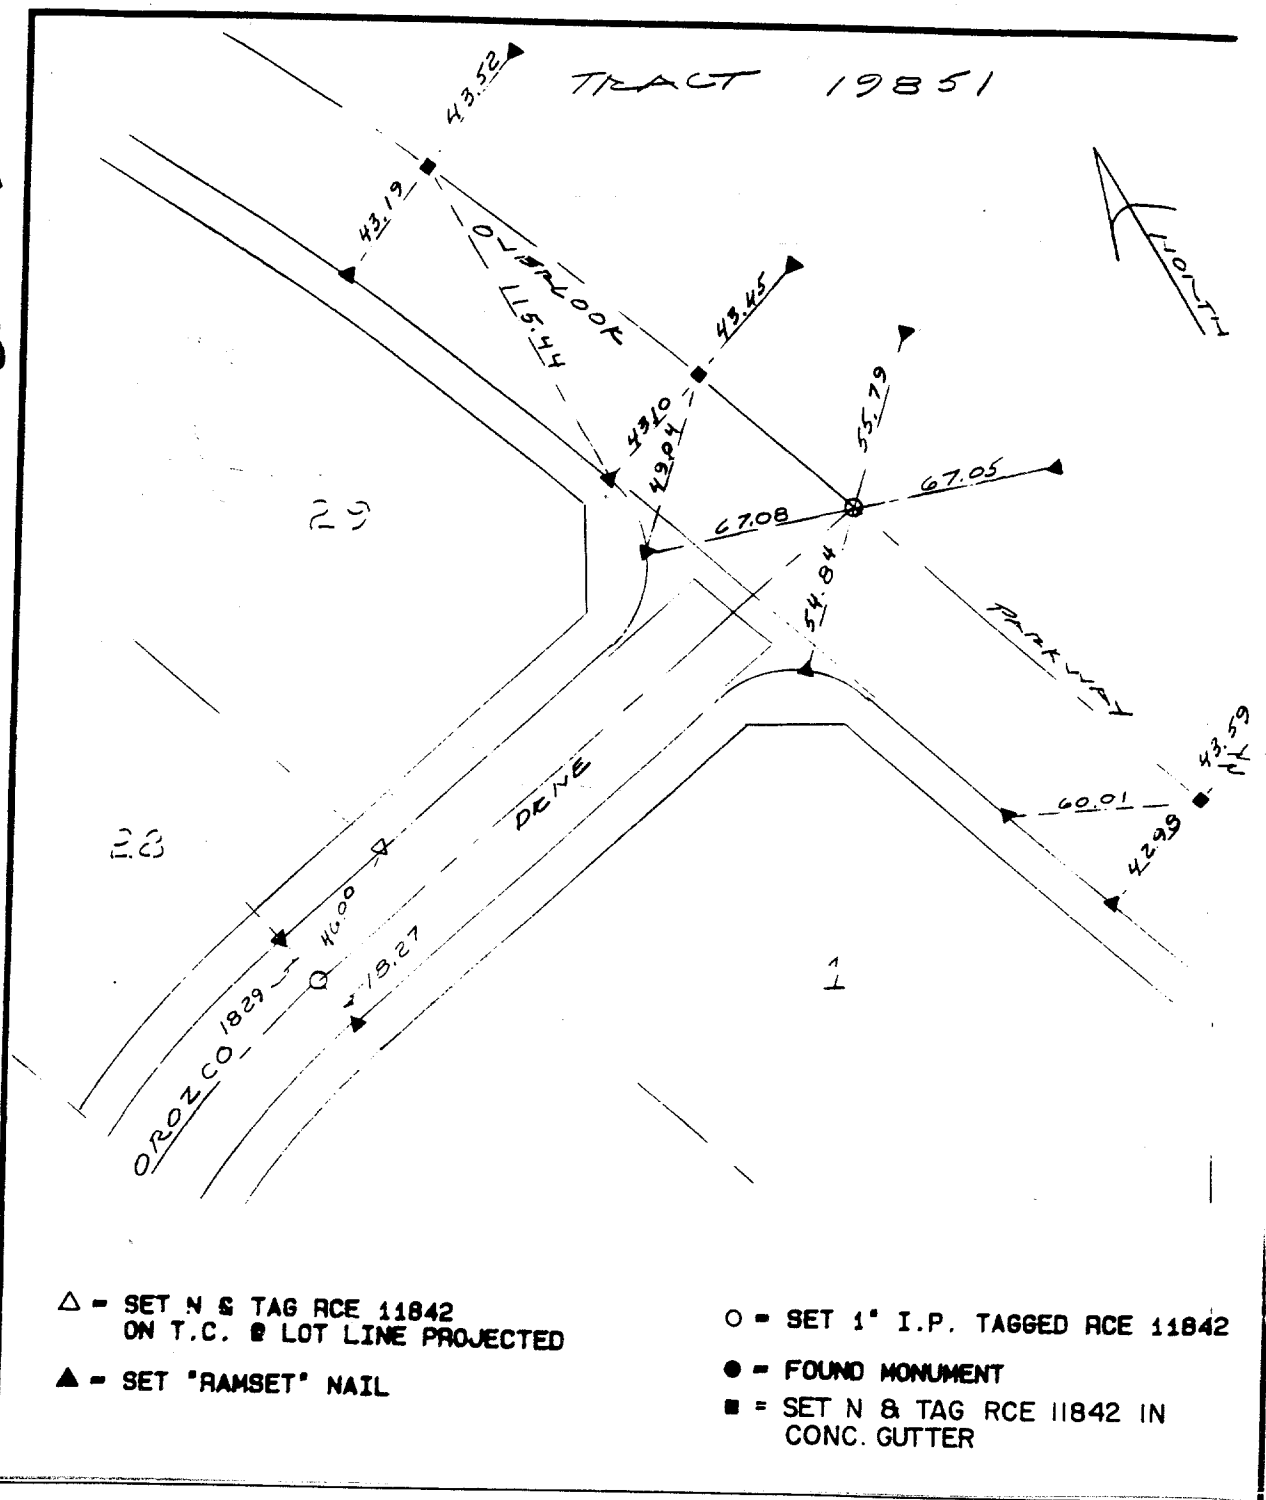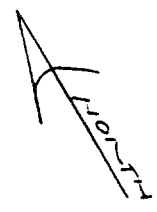

- △ - SET N & TAG RCE 11842 ON T.C. & LOT LINE PROJECTED
- ▲ - SET "RAMSET" NAIL

- - SET 1" I.P. TAGGED RCE 11842
- - FOUND MONUMENT
- - SET N & TAG RCE 11842 IN CONC. GUTTER

- × FD. Ramset Nail on T/C
- FD. "C" Nail on T/C

- FD. LD. & TK. on T/C
- Set LD. & TK. on T/C

Scale: 1" = 50'

Date: 12-12-94

Drawn by: DB

W.O.: 82-191

F.B.: 1053/86

## OFFICIAL TIE PLAT

### CITY OF RIVERSIDE

*These ties are for the purpose of perpetuating the found monumentation. No claim is made as to the relationship of the points or lines shown hereon to true boundary locations.*

Sheet 1 of 4

File No.: