


C 202. TIF

Street: OTTAWA AVE

X-Street: ENTERPRISE AVE

OFFICIAL USE ONLY

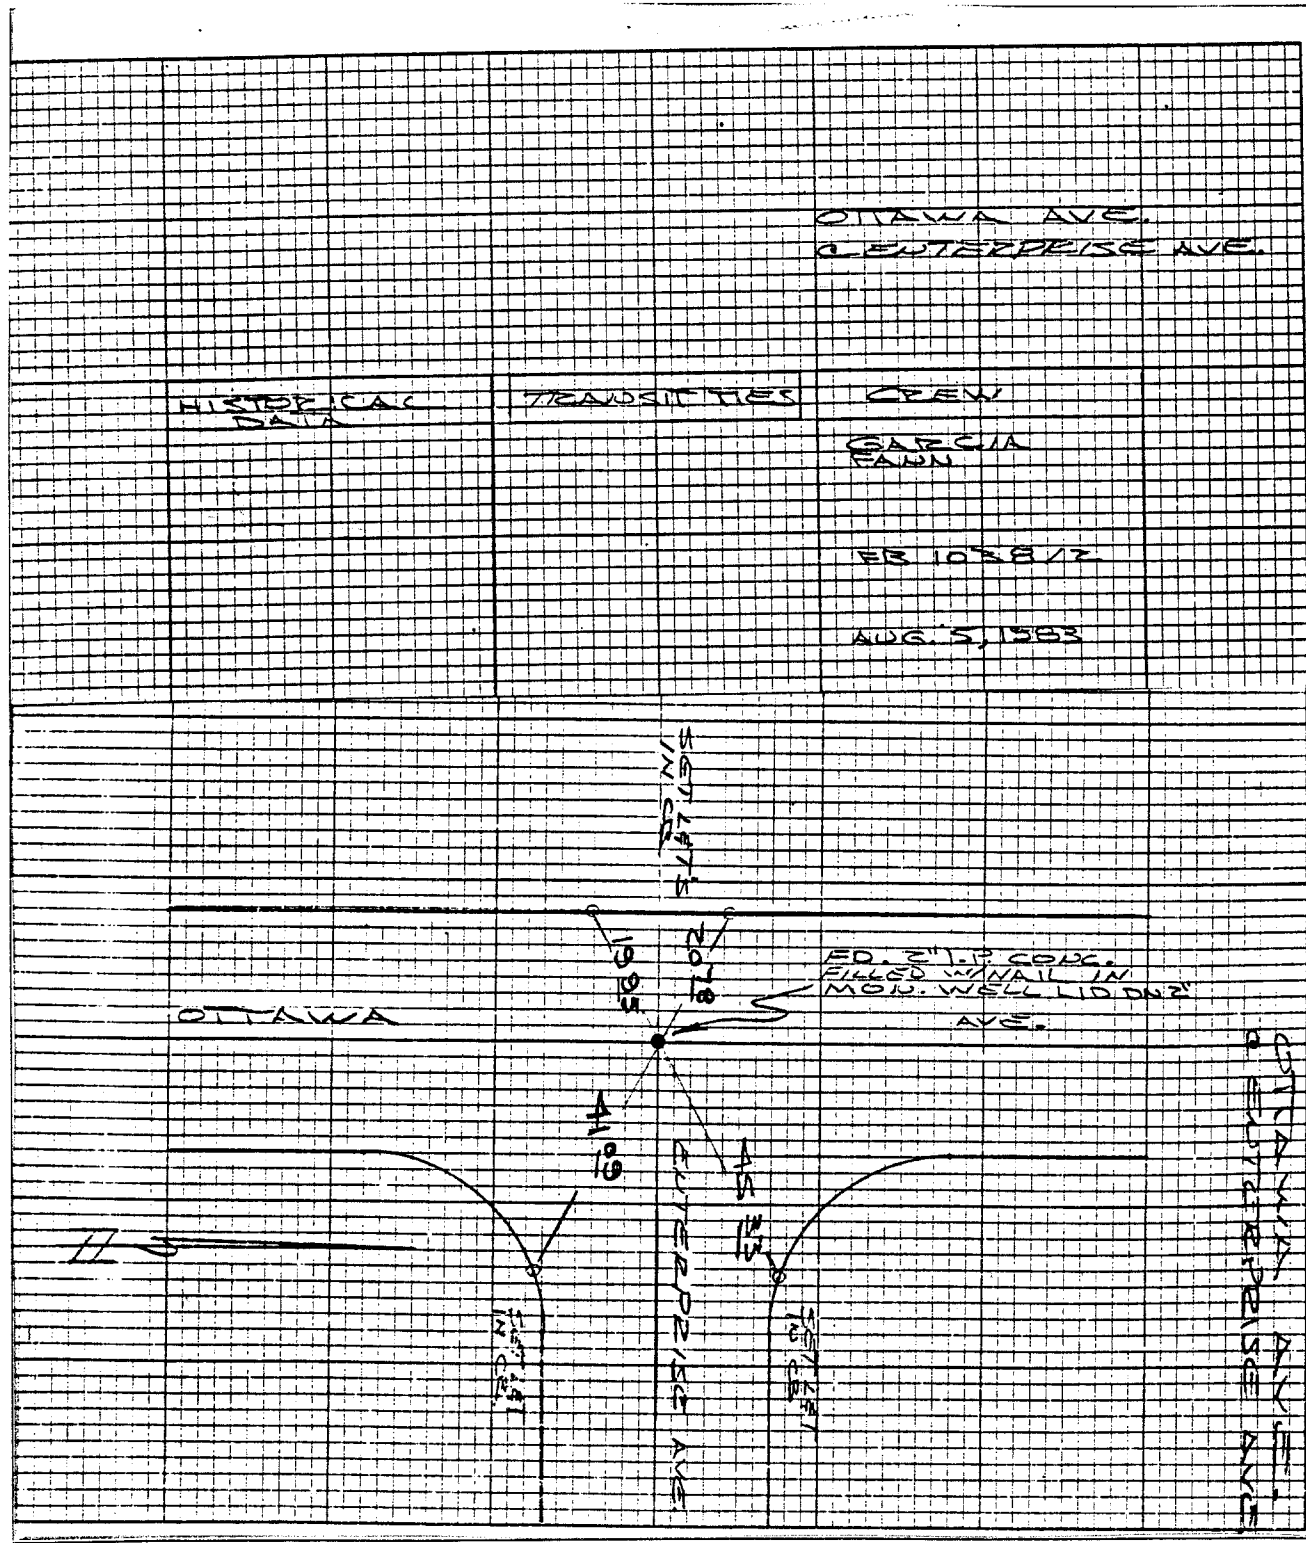

HISTORICAL DATA	TRANSIT TIES	CREW
		GARCIA FAUN
		FR 1038/2
		AUG 5, 1983

- × FD. Ramset Nail on T/C
- FD. LD. & TK. on T/C
- FD. "C" Nail on T/C
- Set LD. & TK. on T/C

OFFICIAL TIE PLAT

CITY OF RIVERSIDE

These ties are for the purpose of perpetuating the found monumentation. No claim is made as to the relationship of the points or lines shown hereon to true boundary locations.

Scale:
 Date: AUG 5, 1983
 Drawn by:
 W.O.:
 F.B.: 1038/2

Sheet 1 of 1
 File No.:

REF 1038/2