

6210.71P


Street: OLIVEWOOD AVE

X-Street: 1st B.C. N4
OFFICIAL USE ONLY

2

HISTORICAL DATA
R-1174 R/W
FB 923/32, 58, 63
RE 1176 CONST. PLAN

HUNT
THORNTON
RUSSELL
JAN 31 1971

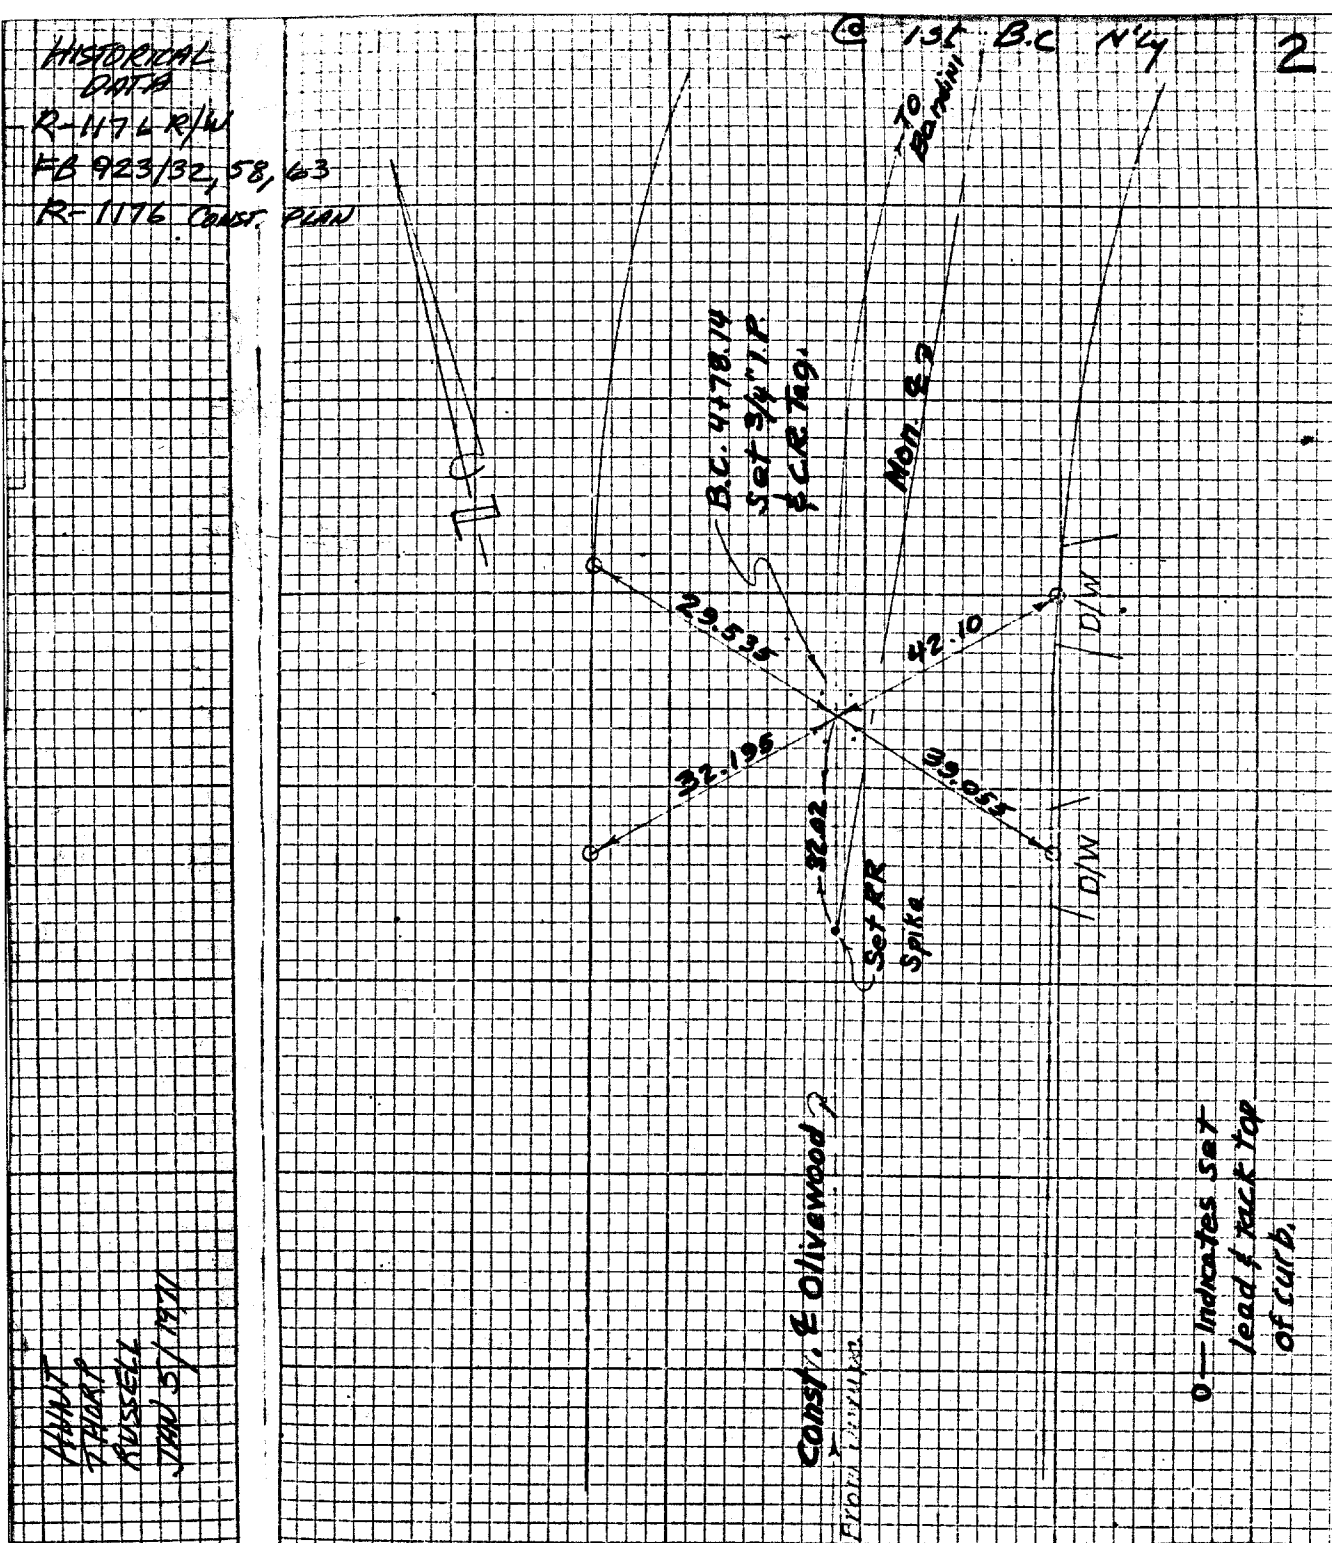

○ — Indicates Set lead of back top of curb

- × FD. Ramset Nail on T/C
- FD. LD. & TK. on T/C
- FD. "C" Nail on T/C
- Set LD. & TK. on T/C

Scale: _____
 Date: _____
 Drawn by: _____
 W.O.: _____
 F.B.: 946/45

OFFICIAL TIE PLAT

CITY OF RIVERSIDE

These ties are for the purpose of perpetuating the found monumentation. No claim is made as to the relationship of the points or lines shown hereon to true boundary locations.

Sheet 1 of 1
File No.: