

623.71F

FOR U.S. HOMES

W.O. No. 10972

Date 9-6-89

SURVEY PARTY CANVA @ 221 STEAD CHACON REF.


A.M.

Tr # 21834-3

FB: 10972/45

SURVEY NOTES

- ⊙ SET 1" I.P. W/ RR. L.S. 3018 FLUSH
- SET RAMSET IN TC
- △ SET NAIL HAG L.S. 3018 IN TC  
(@ LOT LINE PROD.)  
LOTS 1-59

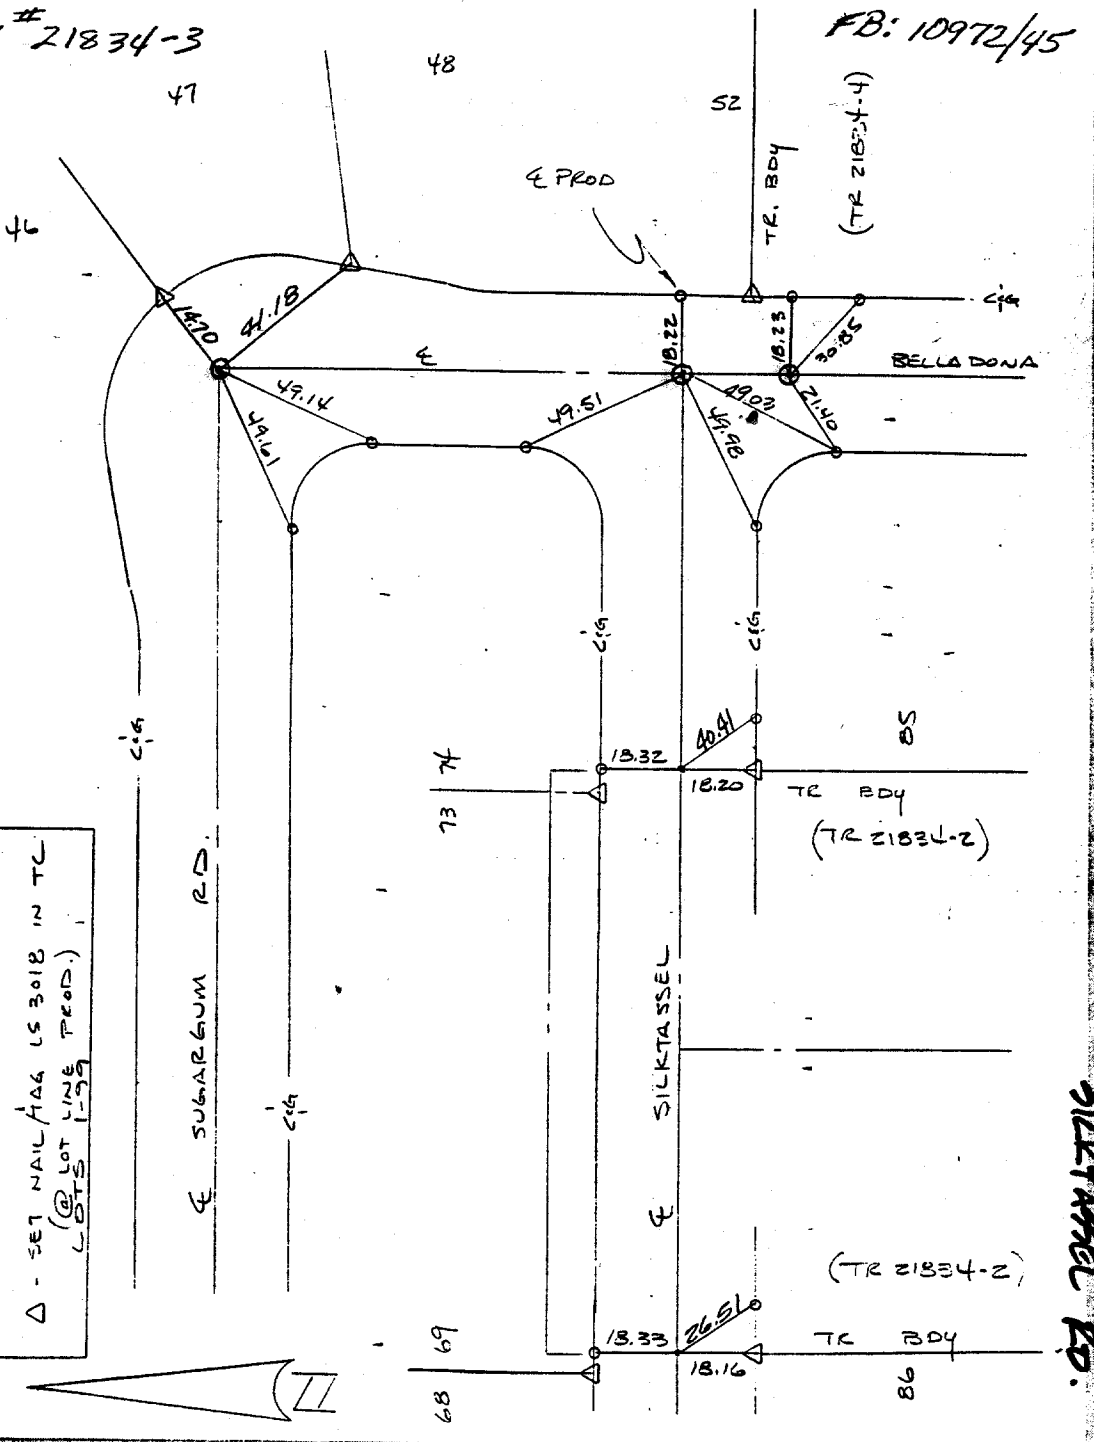

- ⊗ FD. Ramset Nail on T/C
- FD. LD. & TK. on T/C
- FD. "C" Nail on T/C
- Set LD. & TK. on T/C

Street: **BELLADONNA Rd**  
**623.71F**  
 X-Street: **Sly of Silktassel**  
 OFFICIAL USE ONLY

**OFFICIAL TIE PLAT**  
**CITY OF RIVERSIDE**

*These ties are for the purpose of perpetuating the found monumentation. No claim is made as to the relationship of the points or lines shown hereon to true boundary locations.*

Scale:  
 Date:  
 Drawn by:  
 W.O.:  
 F.B.:

Sheet 1 of 1  
 File No.: