


6232. T1F

STREET OLIVEWOOD AVE. X-STREET PANORAMA B.C. SLY OF OFFICE USE ONLY

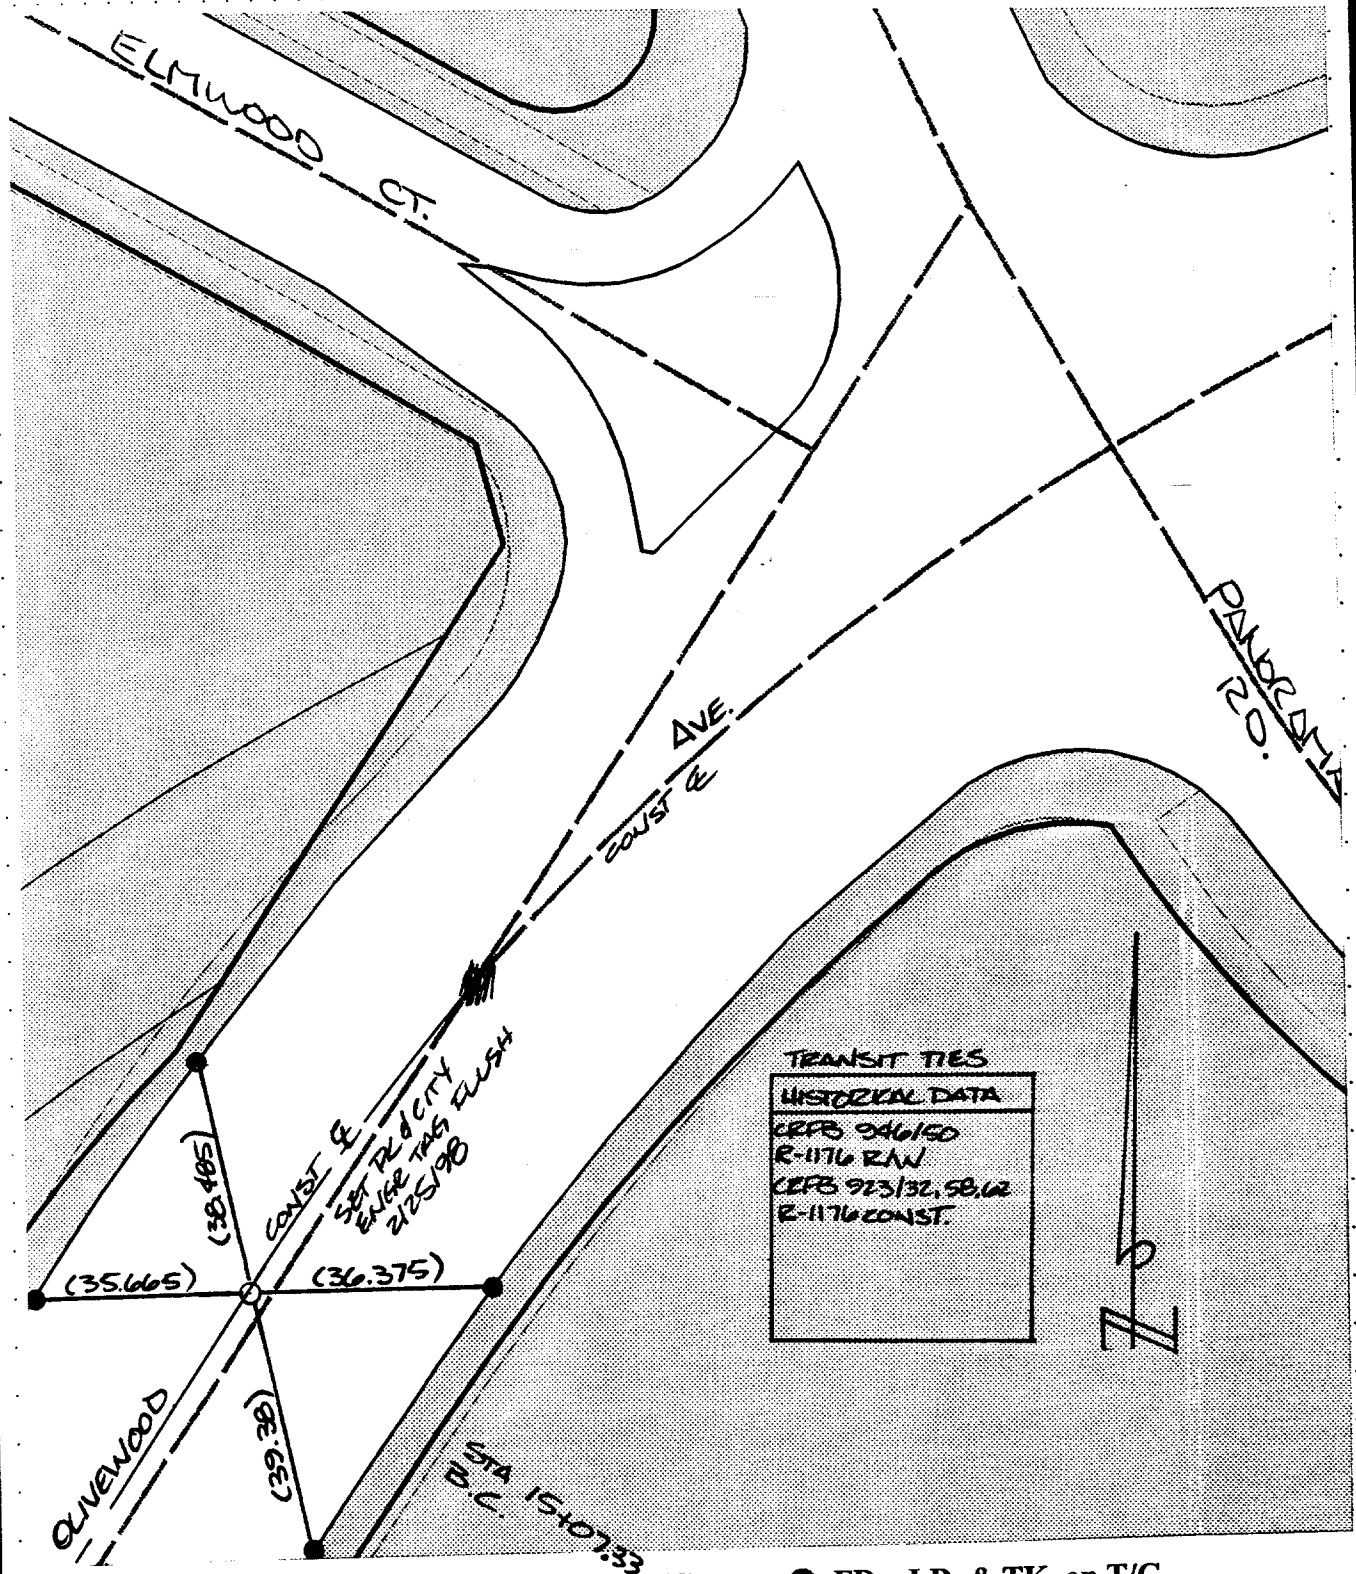

TRANSIT TIES
 HISTORICAL DATA
 CEPS 946150
 R-1176 RAW
 CEPS 923/32, 58, 62
 R-1176 CONST.

- ✕ FD. Ramset Nail on T/C
- FD. LD. & TK. on T/C
- FD. "C" Nail on T/C
- SET LD. & TK. On T/C

SCALE:
 DATE:
 DR. BY:
 W.O.:
 F.B.:

OFFICIAL TIE PLAT
 CITY OF RIVERSIDE

These ties are for the purpose of perpetuating the found monumentation. No claim is made as to the relationship of the points or lines shown hereon to true boundary locations.

SHEET
 5
 OF 6 SHEETS
 FILE NO.: