


6242.71F

Street: OLIVEWOOD

X-Street: TERRACINA

OFFICIAL USE ONLY

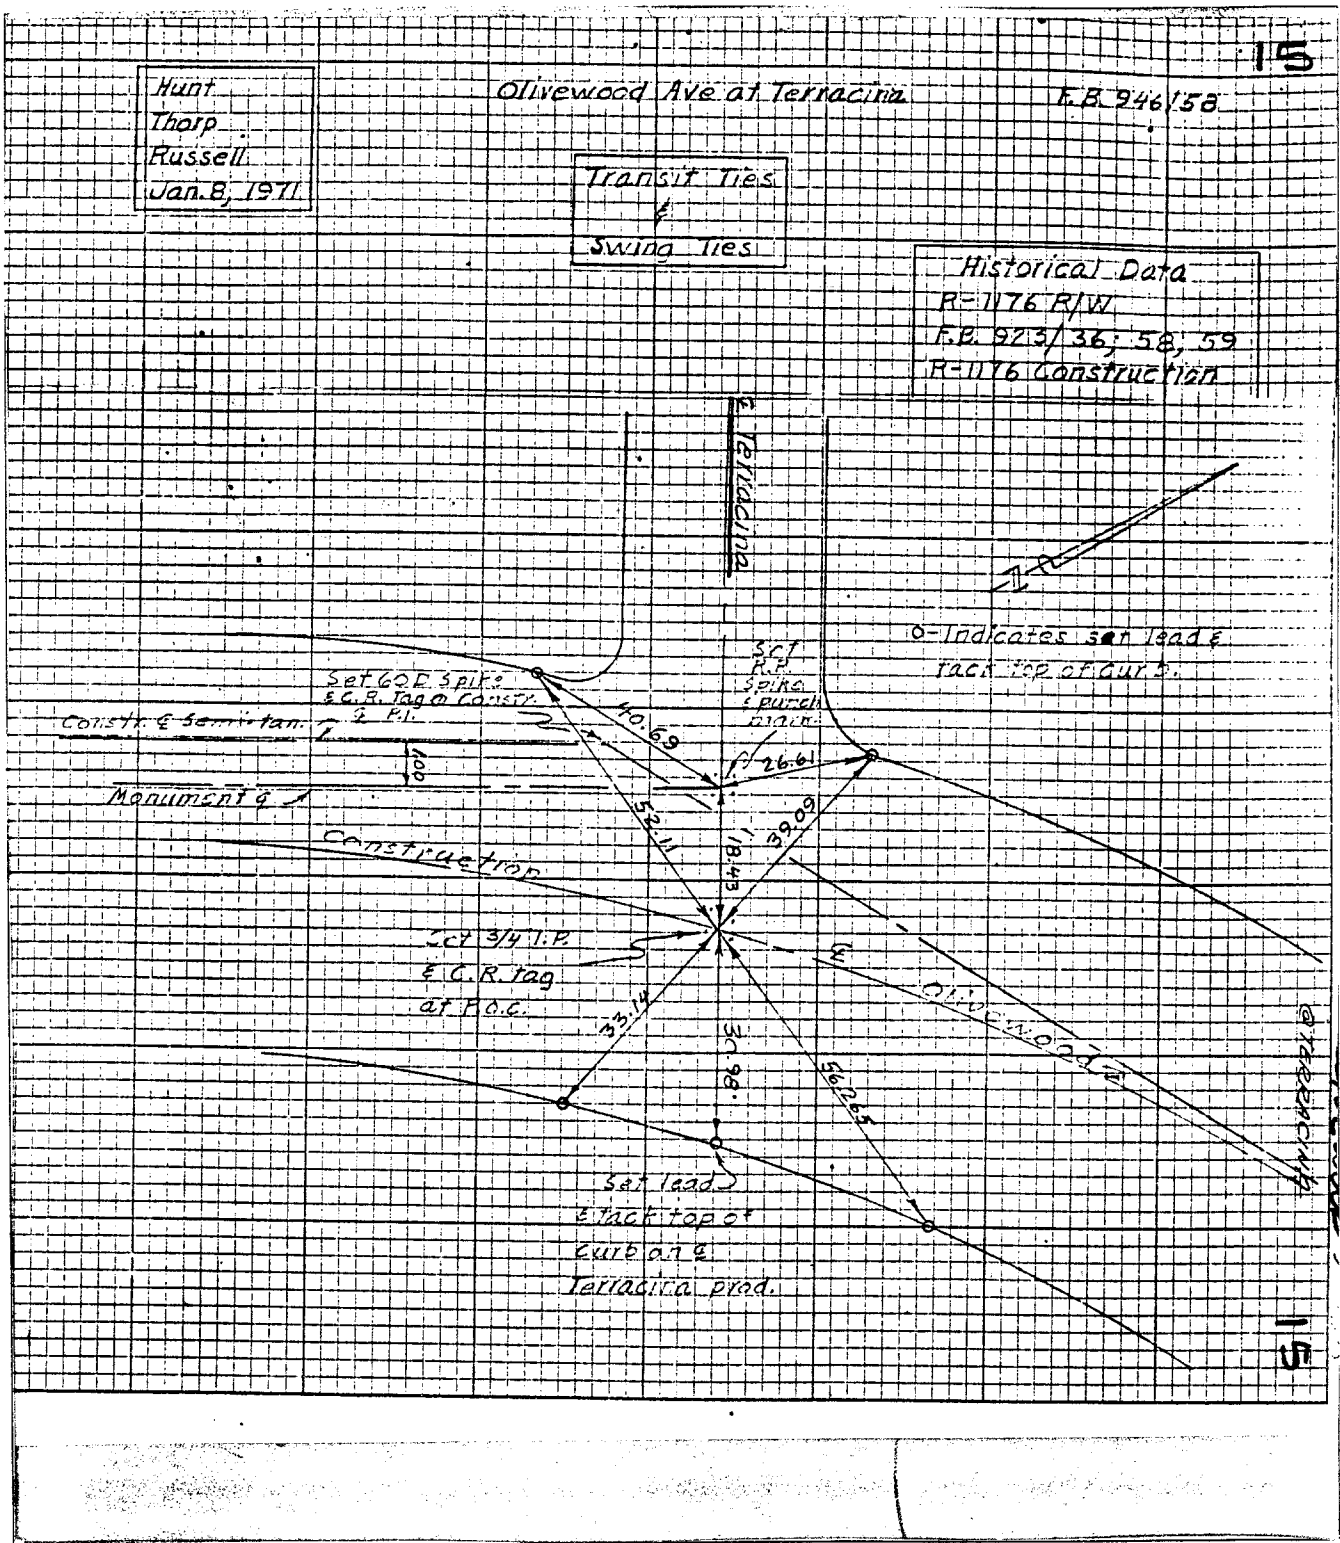

Hunt
Thorp
Russell
Jan. 8, 1971

Olivewood Ave at Terracina

F.B. 946/58

Transit Ties
↓
Swing Ties

Historical Data
R-1176 R/W
F.B. 923/36; 58, 59
R-1176 Construction

✗ FD. Ramset Nail on T/C
■ FD. "C" Nail on T/C

● FD. LD. & TK. on T/C
○ Set LD. & TK. on T/C

Scale:
Date:
Drawn by:
W.O.:
F.B.: 946/58

OFFICIAL TIE PLAT

CITY OF RIVERSIDE

These ties are for the purpose of perpetuating the found monumentation. No claim is made as to the relationship of the points or lines shown hereon to true boundary locations.

Sheet 1 of 1
File No.: