


6296. TIF

Street:

ORANGE ST.

X-Street:  
OFFICIAL USE ONLY

ELLIOTTA DR.

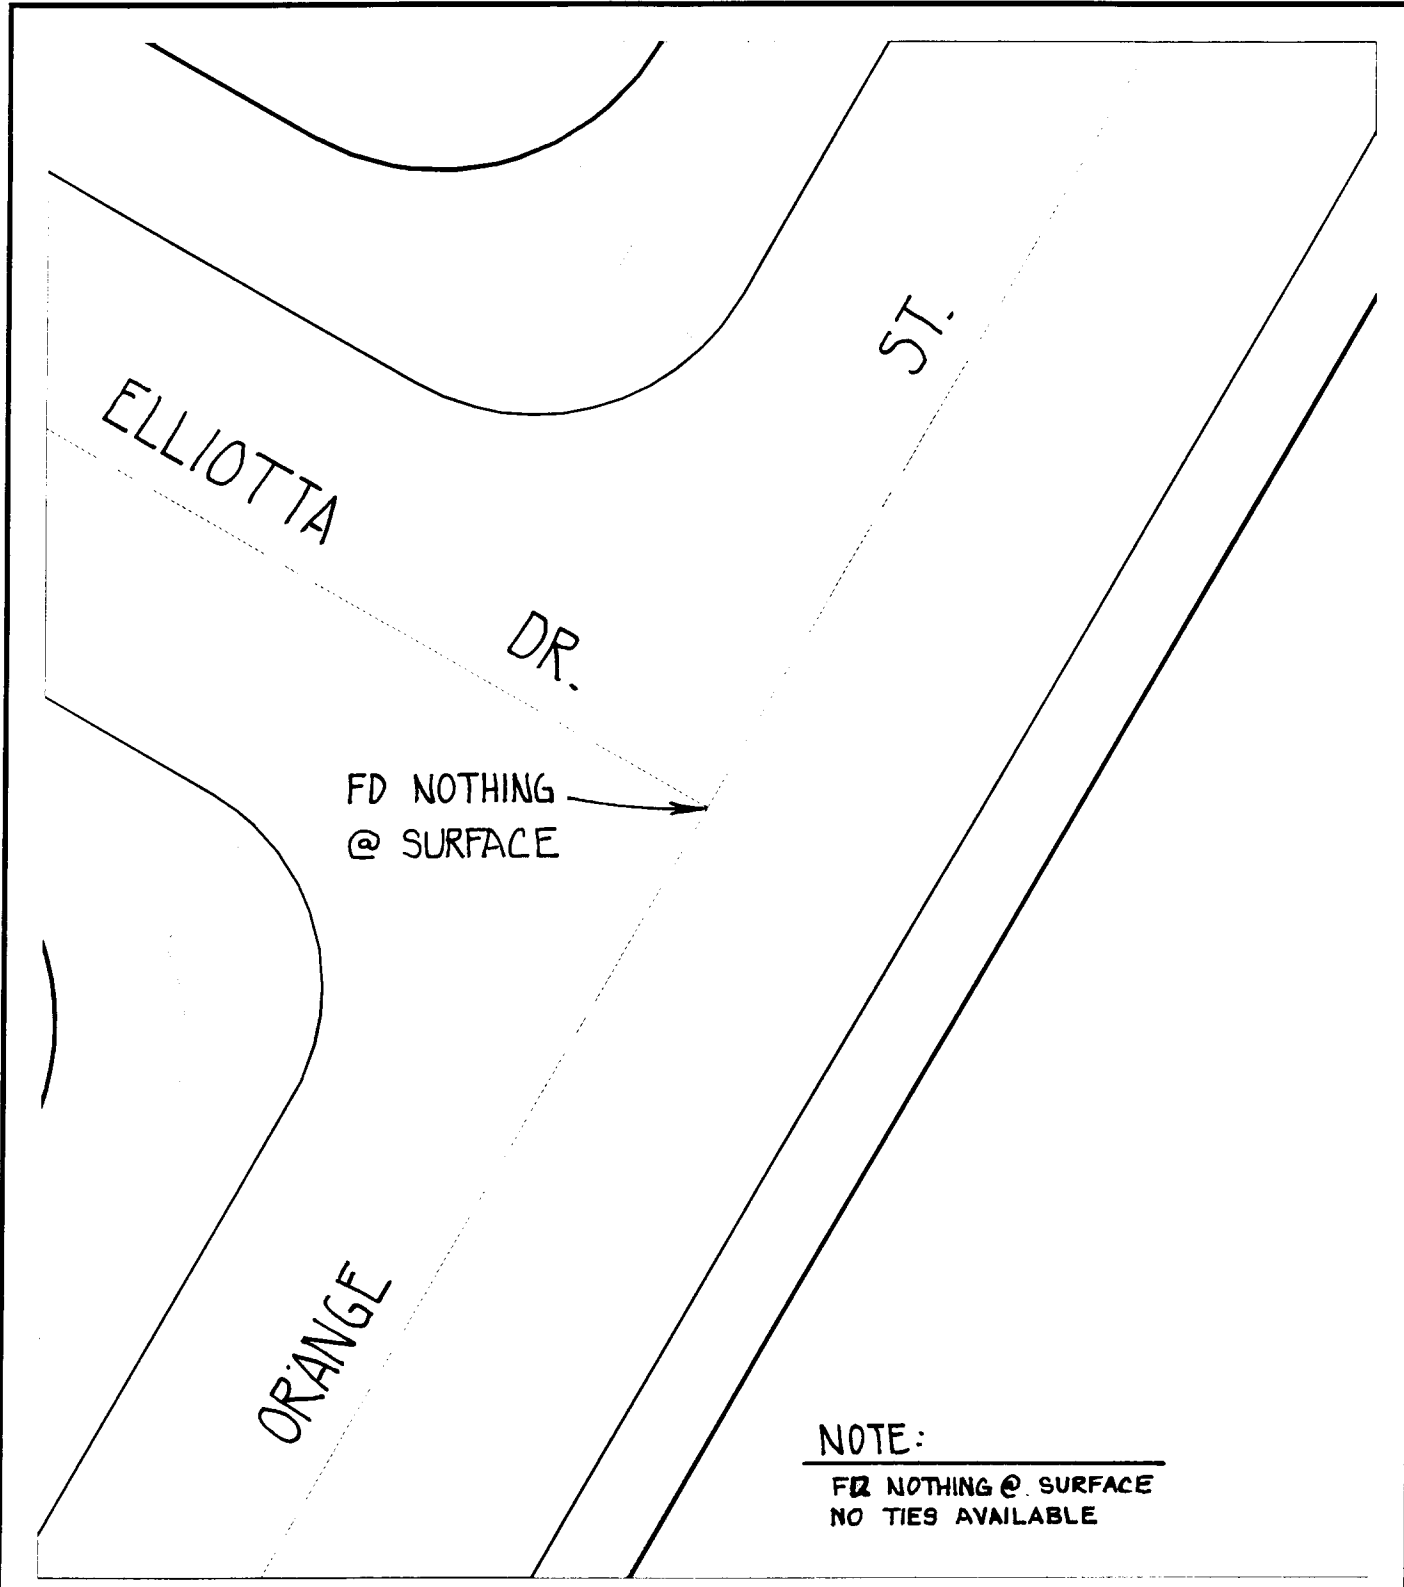

**NOTE:**

~~FD~~ NOTHING @ SURFACE  
NO TIES AVAILABLE

- ✕ FD. Ramset Nail on T/C
- FD. "C" Nail on T/C

- FD. LD. & TK. on T/C
- Set LD. & TK. on T/C

Scale: 1" = 15'

Date: 08/23/99

Drawn by: L. Harris

W.O.:

F.B.:

# OFFICIAL TIE PLAT

## CITY OF RIVERSIDE

*These ties are for the purpose of perpetuating the found monumentation. No claim is made as to the relationship of the points or lines shown hereon to true boundary locations.*



Sheet 8 of 11

File No.:

#4