


# TRANSIT TIES

## HISTORICAL DATA

LL 24 / 110-111  
 CRFB 958/26  
 946/29

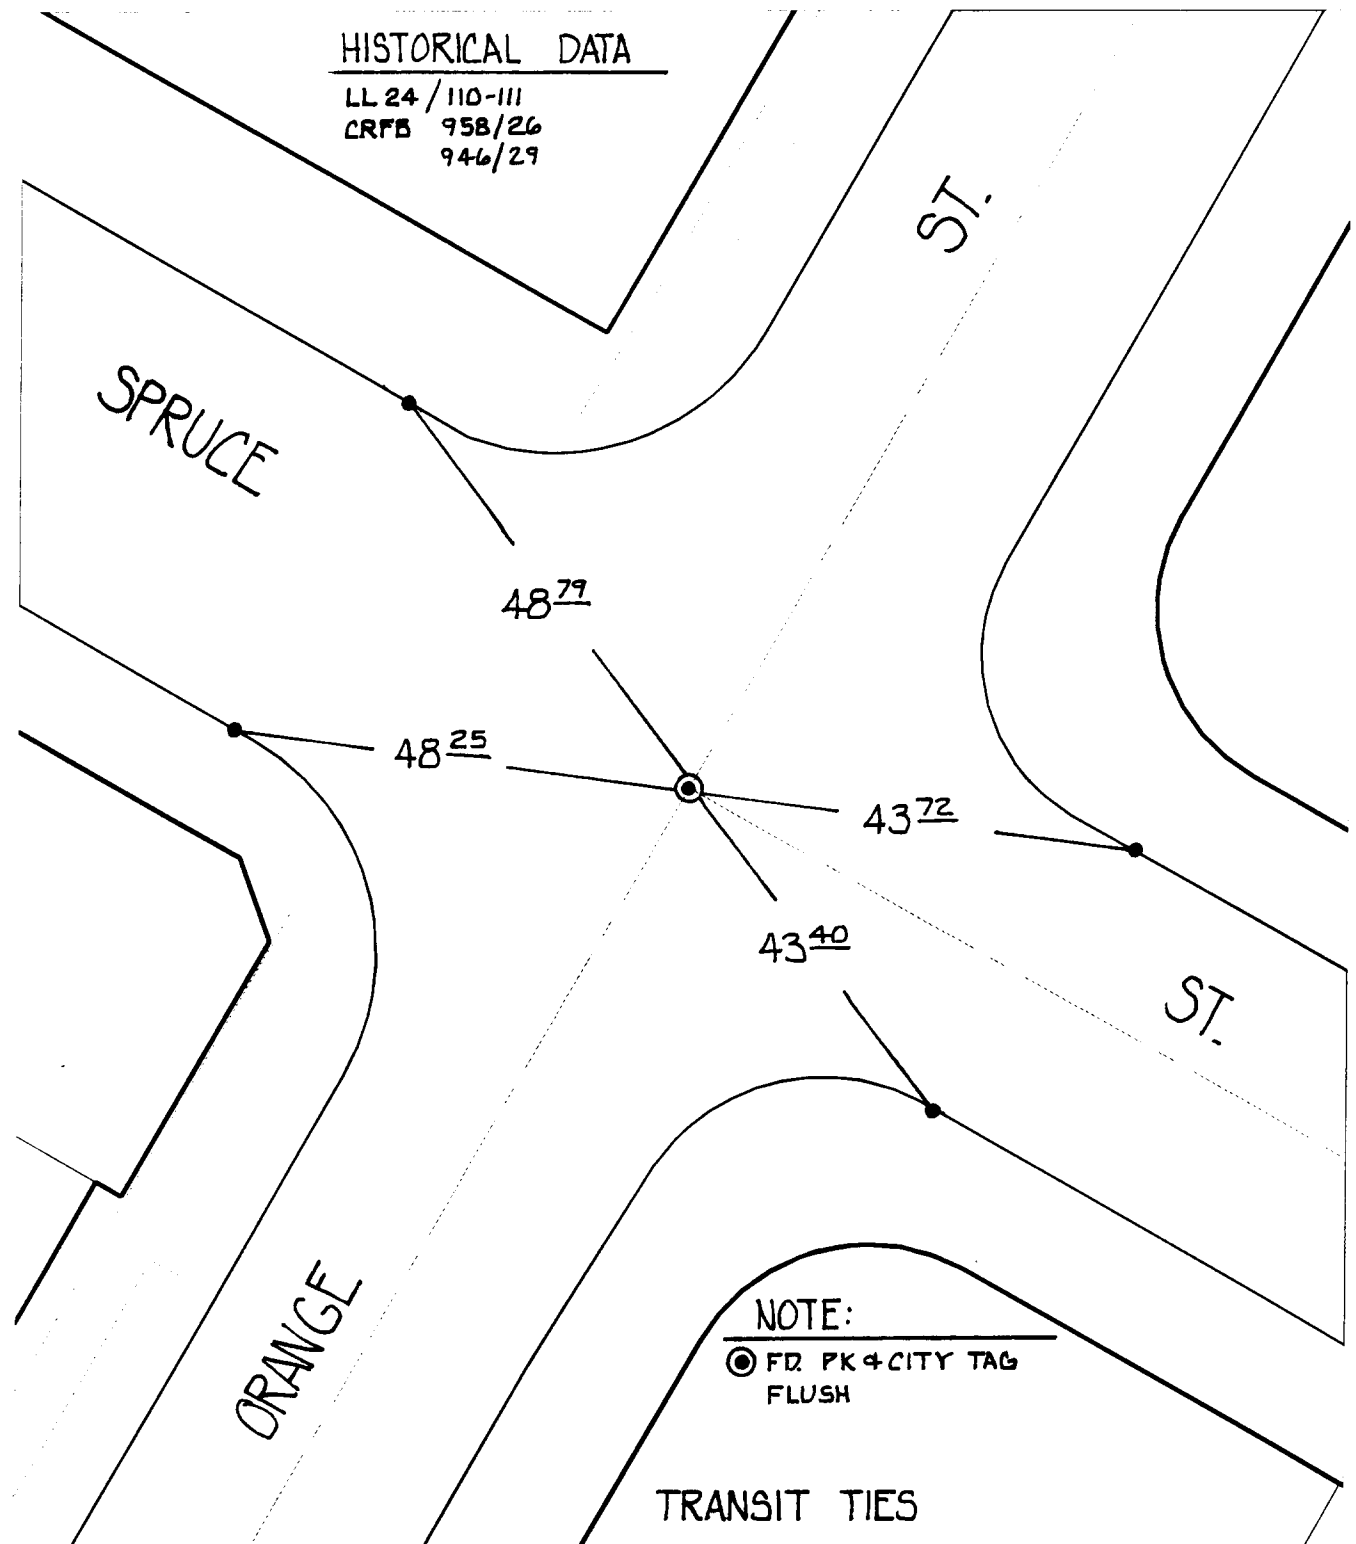

Street: ORANGE ST. X-Street: SPRUCE ST.  
 OFFICIAL USE ONLY

62.50.71F

NOTE:  
 ● FD. PK & CITY TAG  
 FLUSH

## TRANSIT TIES

- ✕ FD. Ramset Nail on T/C
- FD. LD. & TK. on T/C
- FD. "C" Nail on T/C
- Set LD. & TK. on T/C

Scale: 1" = 20'  
 Date: 08/23/99  
 Drawn by: L. Harris  
 W.O.:  
 F.B.:

## OFFICIAL TIE PLAT CITY OF RIVERSIDE

*These ties are for the purpose of perpetuating the found monumentation. No claim is made as to the relationship of the points or lines shown hereon to true boundary locations.*



Sheet 3 of 11  
 File No.:

#7