


CRS2. TIF

Street: ORANGE ST

X-Street: 1 ST STREET  
OFFICIAL USE ONLY

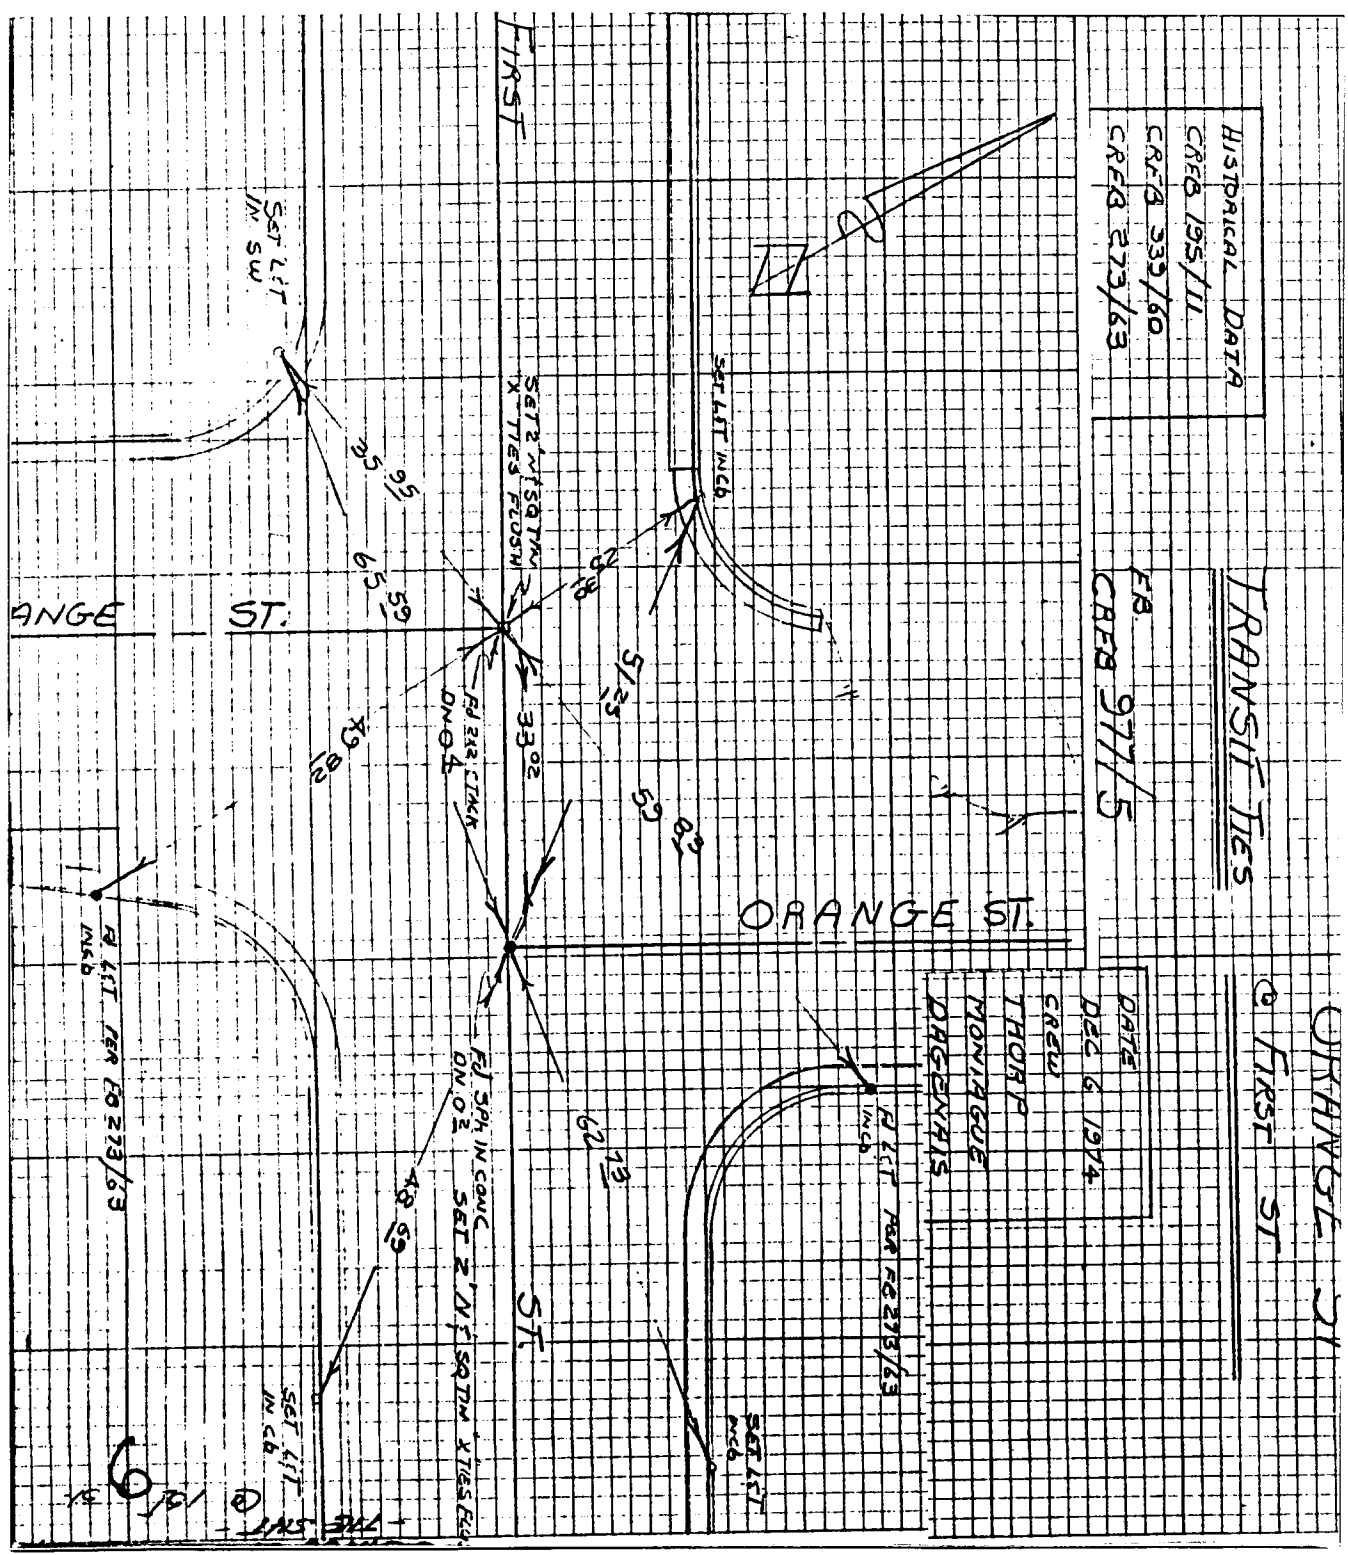

HISTORICAL DATA  
 CREB 195/111  
 CREB 332/60  
 CREB 273/63

TRANSIT TIES  
 FB  
 CREB 977/5

DATE  
 DEC 6 1974  
 CREW  
 THORP  
 MONAGUE  
 DAGENHIS

- ✕ FD. Ramset Nail on T/C
- FD. LD. & TK. on T/C
- FD. "C" Nail on T/C
- Set LD. & TK. on T/C

## OFFICIAL TIE PLAT

### CITY OF RIVERSIDE

*These ties are for the purpose of perpetuating the found monumentation. No claim is made as to the relationship of the points or lines shown hereon to true boundary locations.*

Scale:  
 Date:  
 Drawn by:  
 W.O.:  
 F.B.:

Sheet 1 of 1  
 File No.: