


6254. TIF

Street: ORANGE ST

OFFICIAL USE ONLY

X-Street: 3 RD ST

SURVEY OF THIRD ST @ MAIN ST & ORANGE ST INDEX: LL11 PAGE 113
SURVEYED BY STEWENS LOPEZ DATE 11-13-09

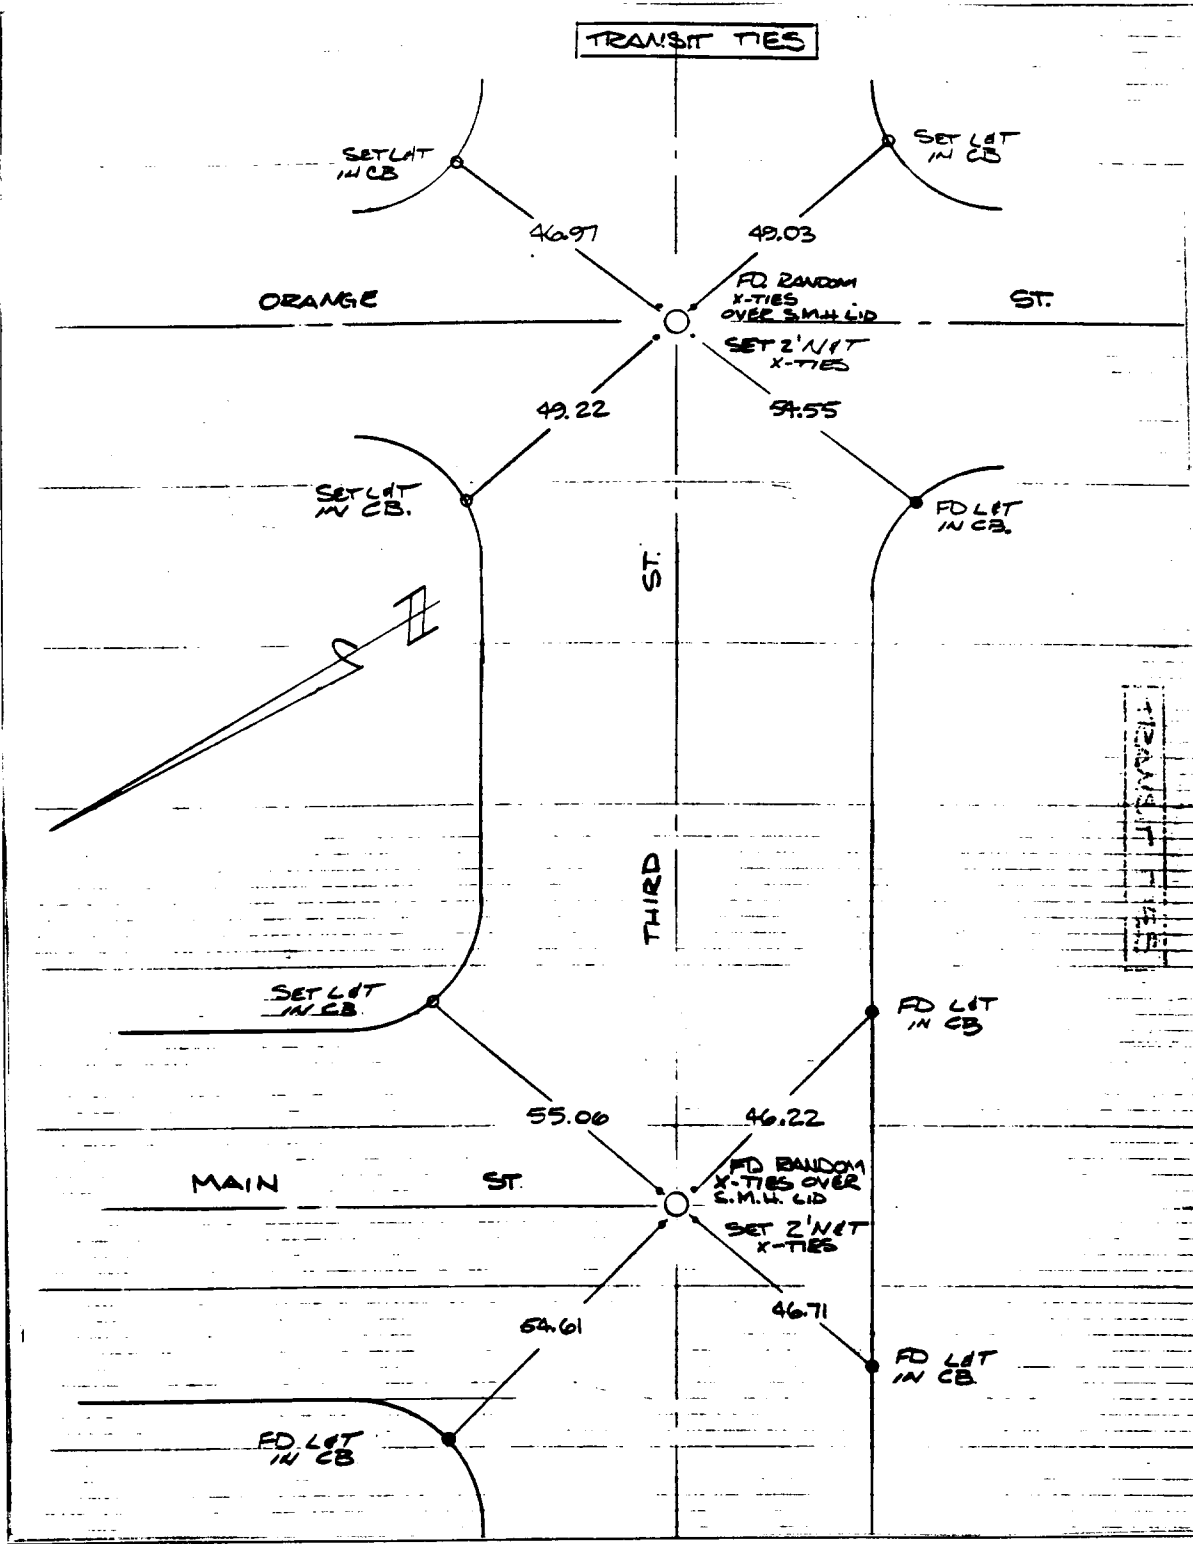

- ✕ FD. Ramset Nail on T/C
- FD. LD. & TK. on T/C
- FD. "C" Nail on T/C
- Set LD. & TK. on T/C

Scale: _____
 Date: _____
 Drawn by: _____
 W.O.: _____
 F.B.: _____

OFFICIAL TIE PLAT
CITY OF RIVERSIDE

These ties are for the purpose of perpetuating the found monumentation. No claim is made as to the relationship of the points or lines shown hereon to true boundary locations.

Sheet 1 of 1
 File No.: _____