


Street: **BEGONIA** **626.77E** X-Street: **GREEN POINT**
 OFFICIAL USE ONLY

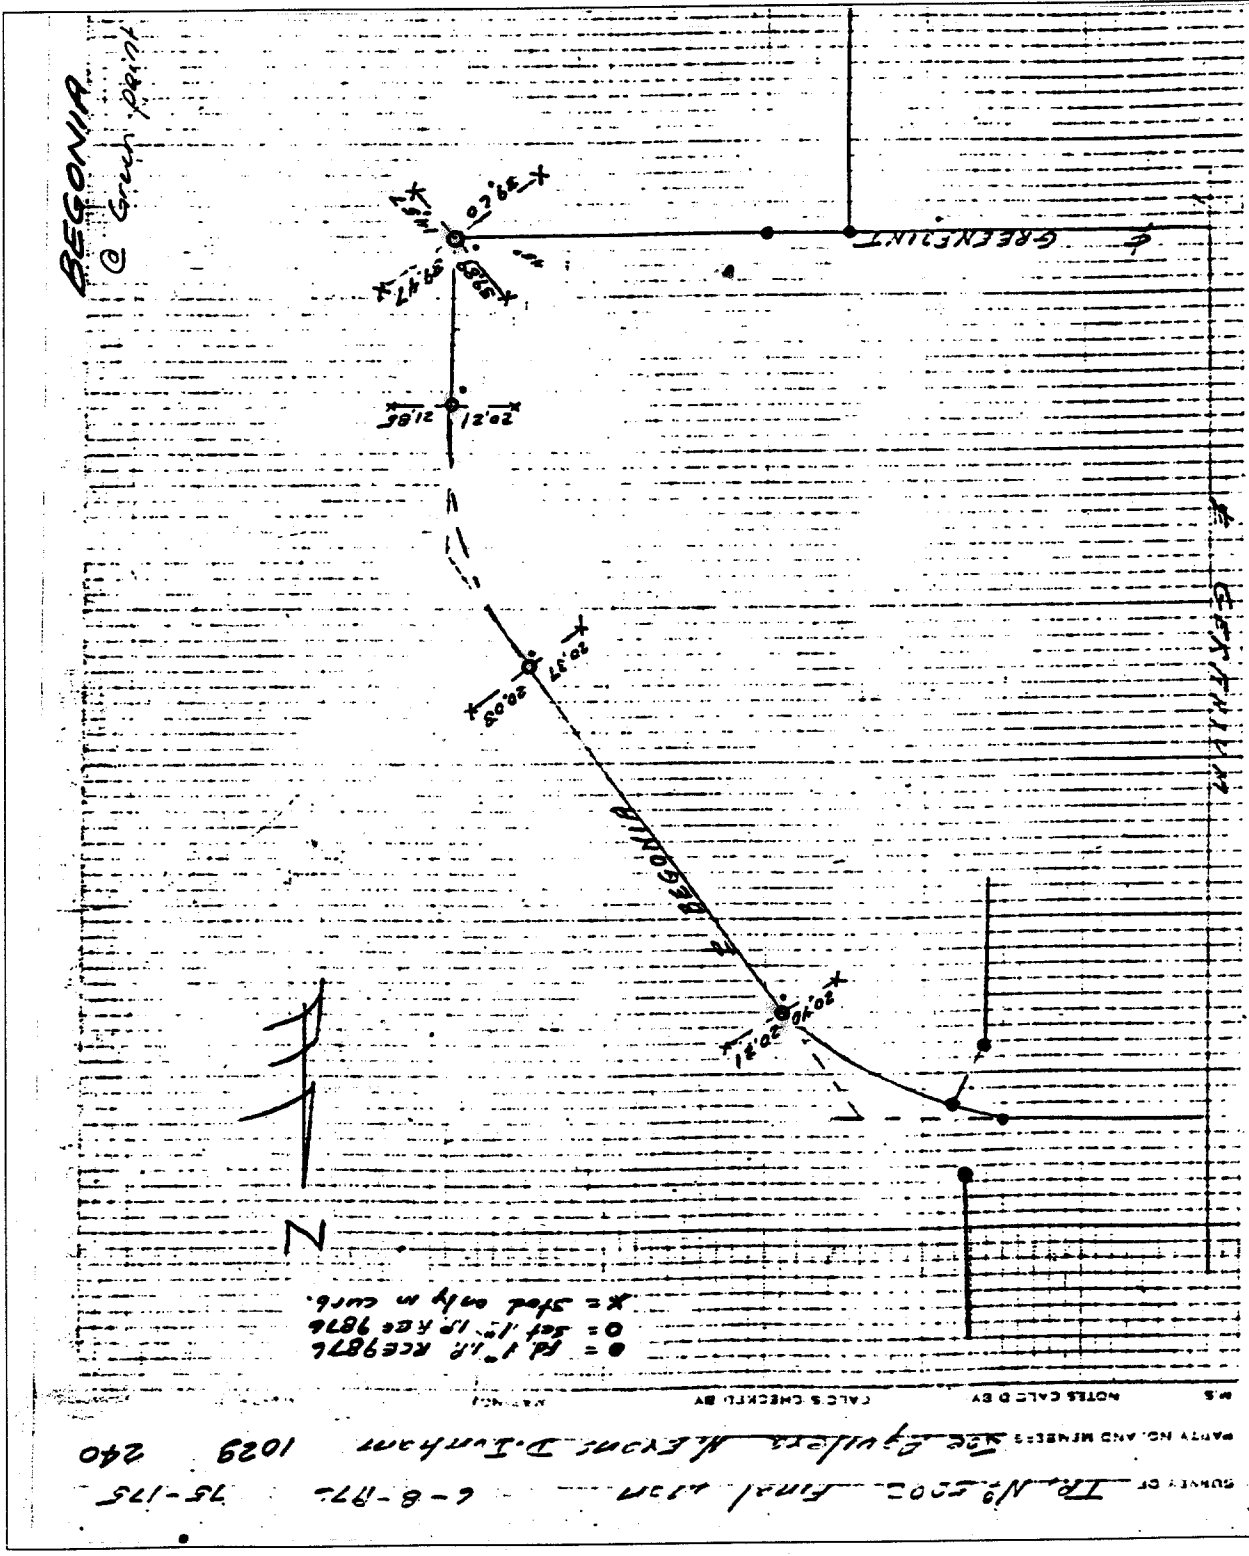

TR. No. 5002 Final 1/27/75 6-8-77 75-175
 PARTY NO. AND MEMBERS: See Engineer Alexons D. Dunham 1029 240

● = FD 1" IR. KC 9876
 ○ = Set 1" IR. KC 9876
 X = Spot only in curb.

NOTES CALC'D BY _____
 CALC'S CHECKED BY _____

● FD. LD. & TK. on T/C
 ○ Set LD. & TK. on T/C
 ■ FD. "C" Nail on T/C
 X FD. Ramset Nail on T/C

OFFICIAL TIE PLAT

CITY OF RIVERSIDE

These ties are for the purpose of perpetuating the found monumentation. No claim is made as to the relationship of the points or lines shown hereon to true boundary locations.

File No.:
 Sheet 1 of 1

Scale:
 Date:
 Drawn by:
 W.O.:
 F.B.: