

CRGS. TIP

Street: ORANGE ST. X-Street: 14TH ST.


OFFICIAL USE ONLY

22

ROBIN CANNAROZZI FANN

LL 445 PAGE 18

HISTORICAL DATA
CRFB 660/28 N. ORANGE ST.
CRFB 256/48-49 S. ORANGE ST.

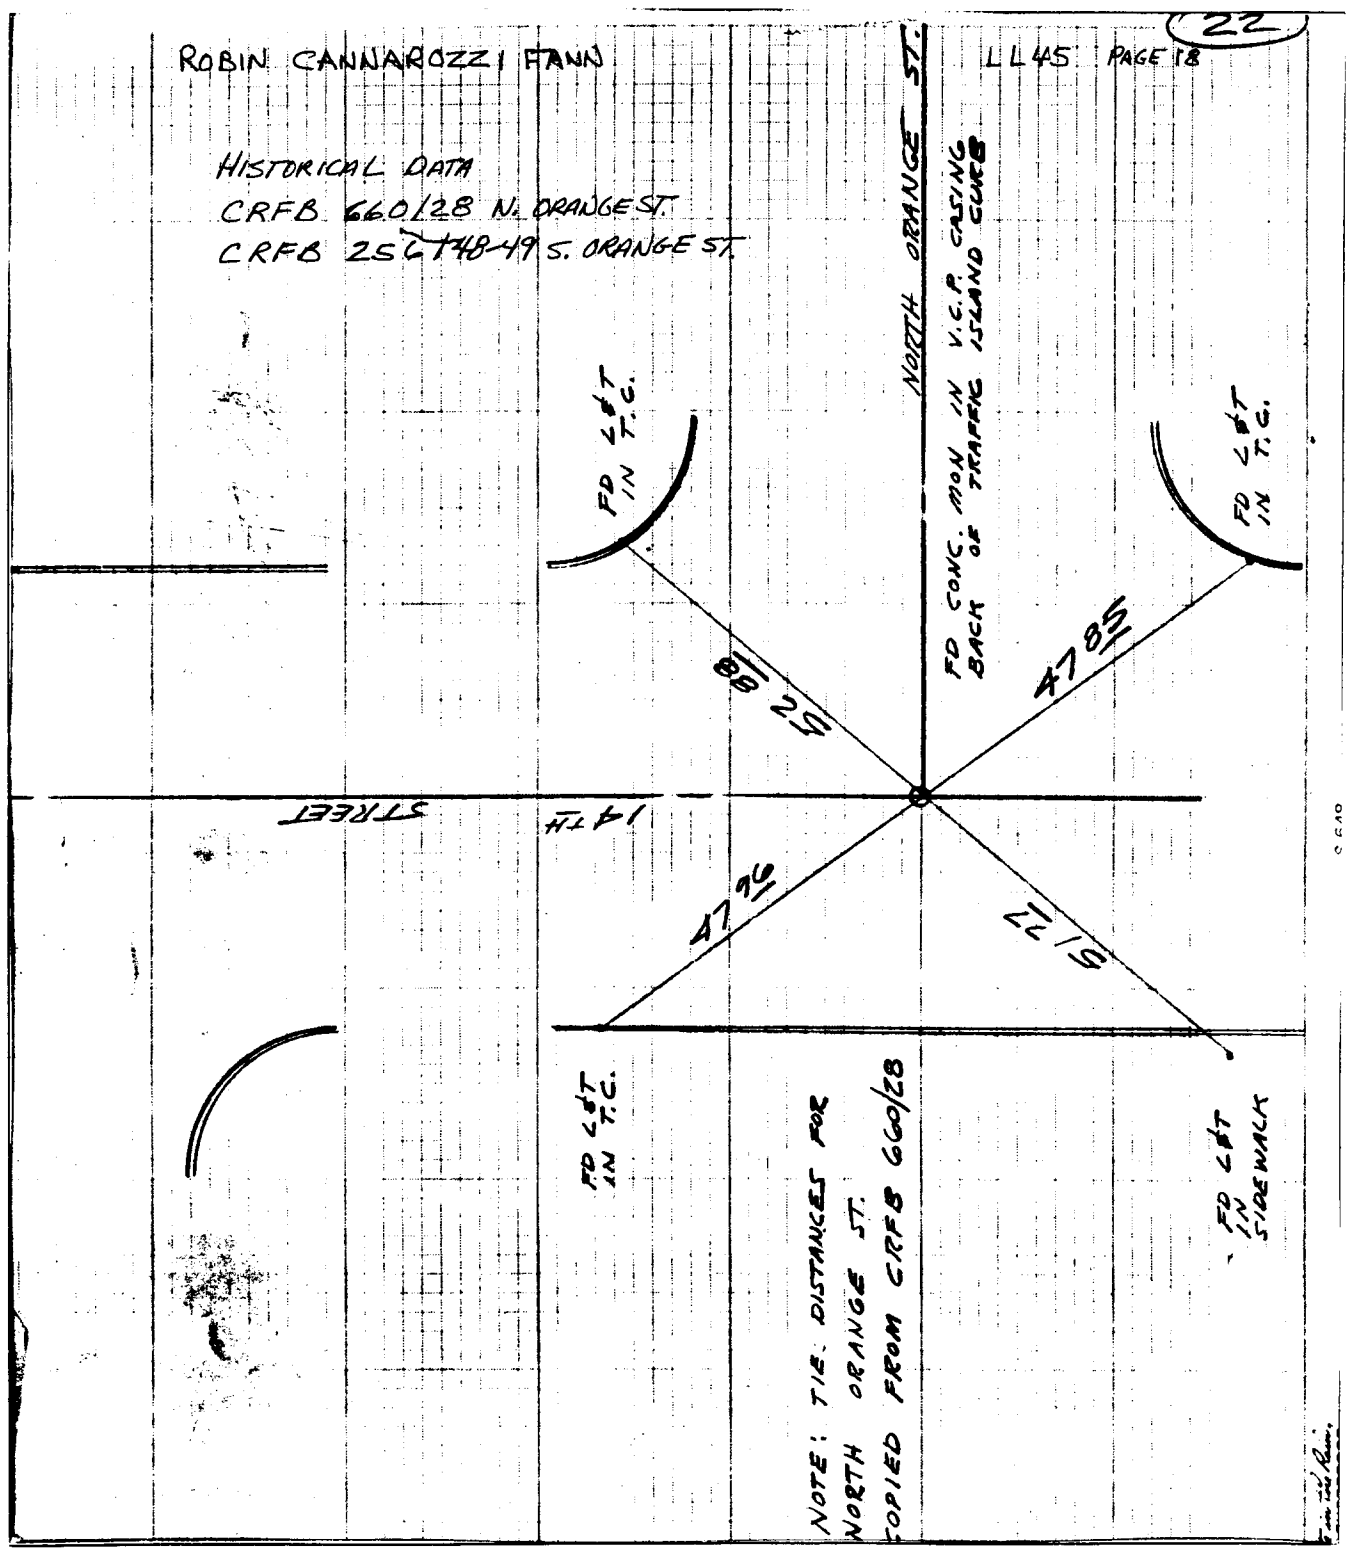

NOTE: TIE DISTANCES FOR
NORTH ORANGE ST.
COPIED FROM CRFB 660/28

- ✕ FD. Ramset Nail on T/C
- FD. LD. & TK. on T/C
- FD. "C" Nail on T/C
- Set LD. & TK. on T/C

OFFICIAL TIE PLAT CITY OF RIVERSIDE

These ties are for the purpose of perpetuating the found monumentation. No claim is made as to the relationship of the points or lines shown hereon to true boundary locations.

Scale: _____
 Date: _____
 Drawn by: _____
 W.O.: _____
 F.B.: _____

Sheet 1 of 1
File No.:

22