

SWING TIES

Street:


ORANGE ST.

OFFICIAL USE ONLY

X-Street:

POST ST.

6268. TIP

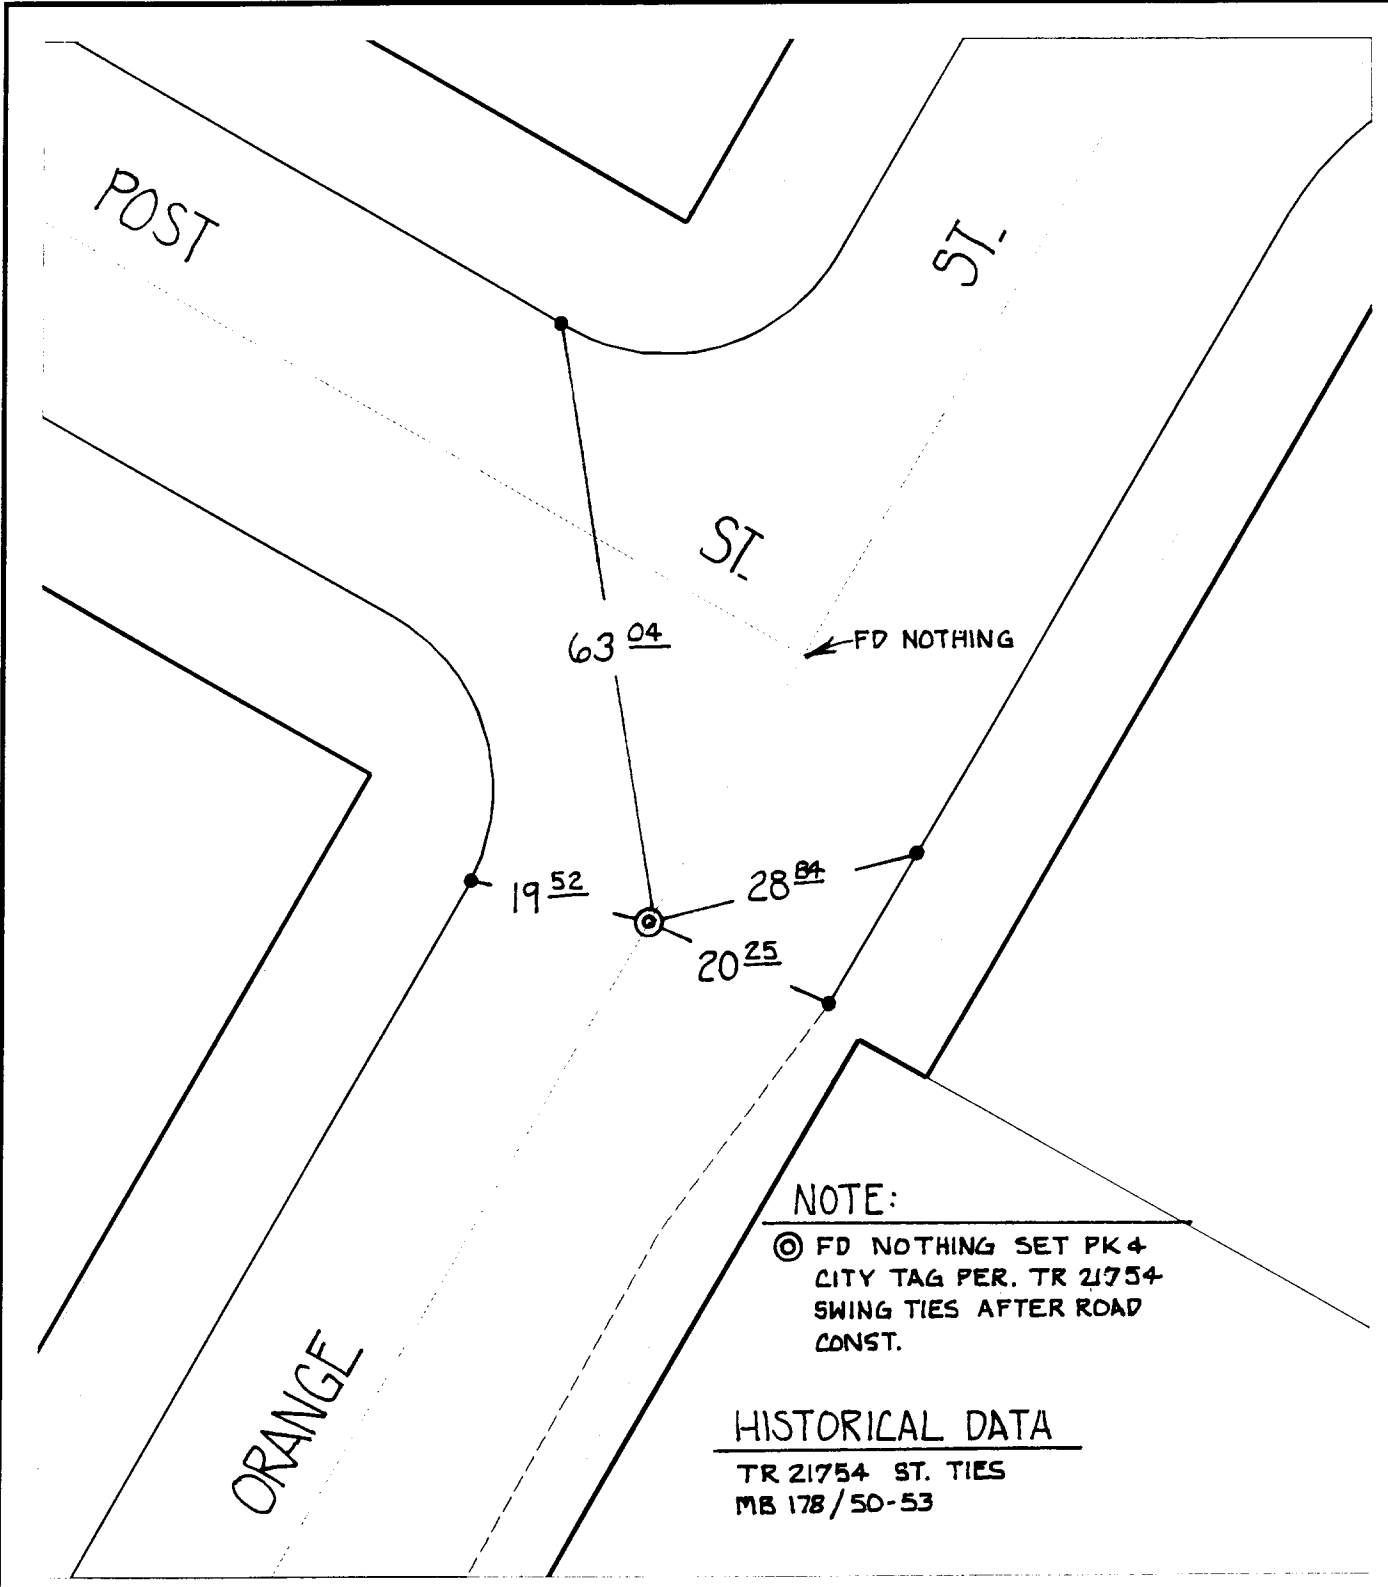

NOTE:
 ◎ FD NOTHING SET PK 4
 CITY TAG PER. TR 21754
 SWING TIES AFTER ROAD
 CONST.


HISTORICAL DATA
 TR 21754 ST. TIES
 MB 178/50-53

- ✕ FD. Ramset Nail on T/C
- FD. LD. & TK. on T/C
- FD. "C" Nail on T/C
- Set LD. & TK. on T/C

Scale: 1" = 20'
 Date: 11/24/99
 Drawn by: survey
 W.O.:
 F.B.:

OFFICIAL TIE PLAT CITY OF RIVERSIDE

These ties are for the purpose of perpetuating the found monumentation. No claim is made as to the relationship of the points or lines shown hereon to true boundary locations.

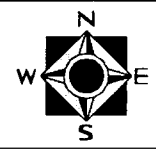

Sheet 1 of 1
 File No.: