


632.239

Being a subdivision of a portion of the
N.W. 1/4 of Sec. 6, T.35, R.4W, S.B.B. & M.

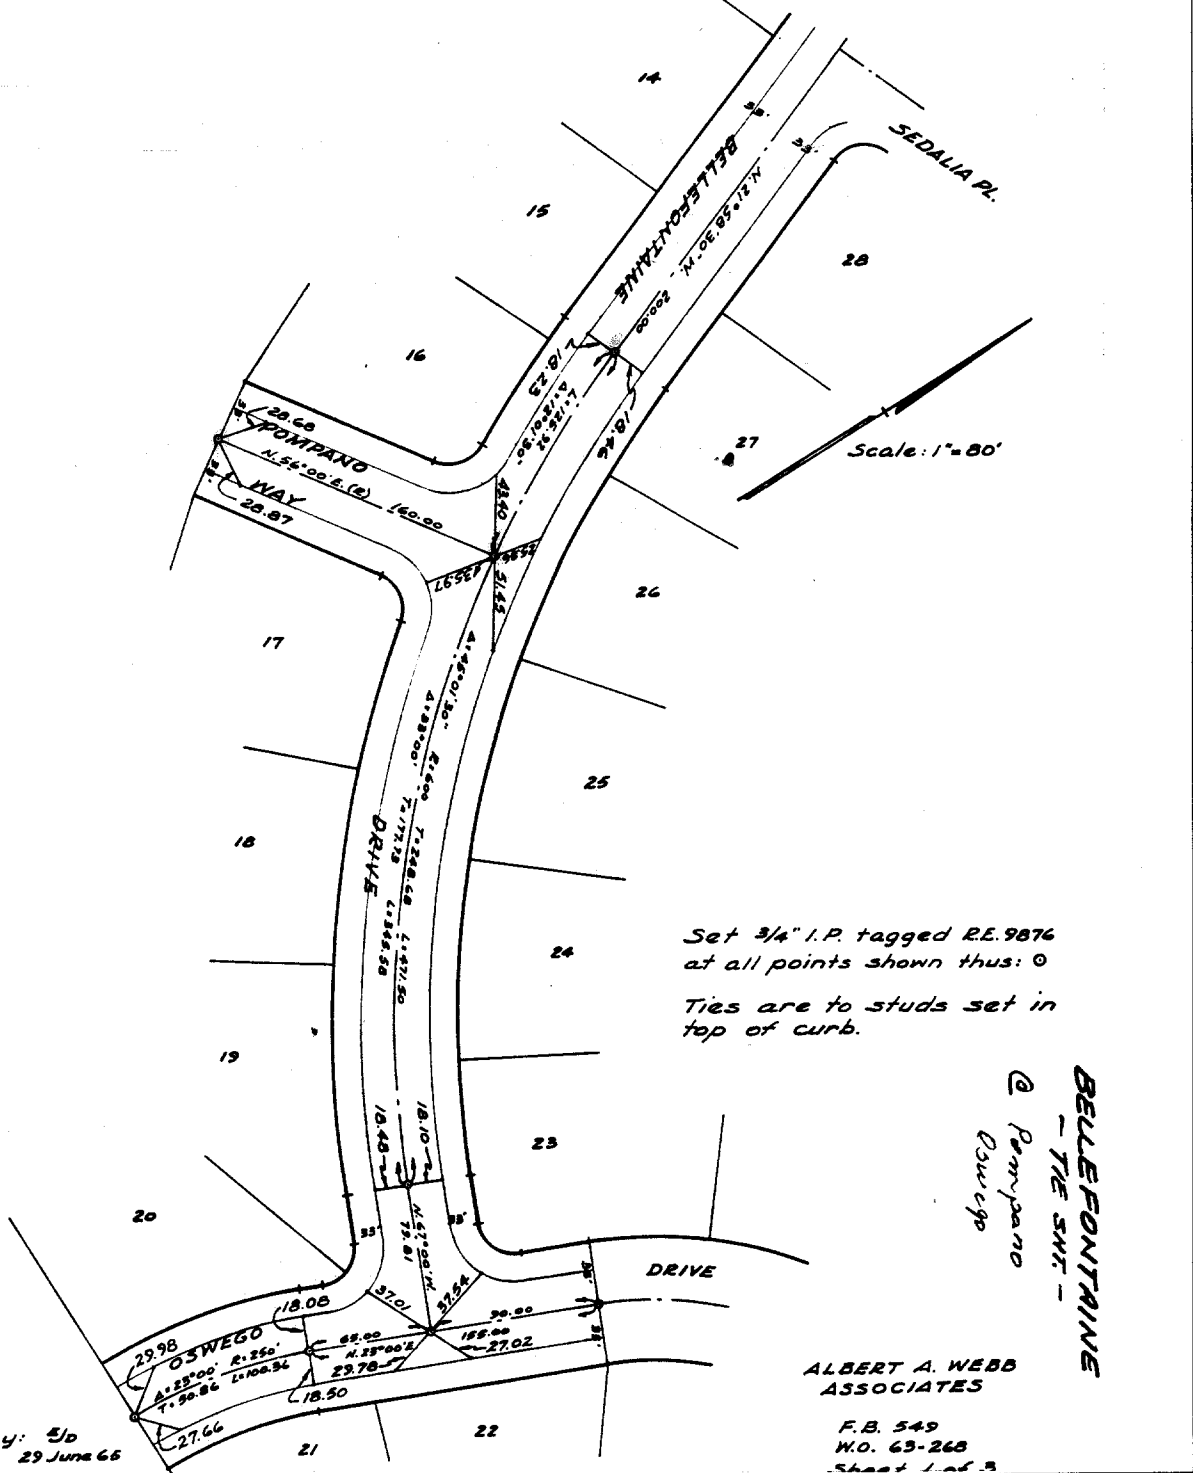

Drawn by: EJo
Date: 29 June 66

BELLEFONTAINE
- THE SHR -
@ Pompanso
Rovergo

- ✕ FD. Ramset Nail on T/C
- FD. LD. & TK. on T/C
- FD. "C" Nail on T/C
- Set LD. & TK. on T/C

Scale:
Date:
Drawn by:
W.O.:
F.B.:

OFFICIAL TIE PLAT
CITY OF RIVERSIDE

These ties are for the purpose of perpetuating the found monumentation. No claim is made as to the relationship of the points or lines shown hereon to true boundary locations.

TRACT 2776

Sheet 1 of 3

File No.:

Street: BELLEFONTAINE
632. TIF

X-Street: POMPANSO WAY

OFFICIAL USE ONLY