

F.B.: 1089-002

DR. BY: R.G.

DATE: 7-17-00

SCALE: 1"=40'

OFFICIAL TIE PLAT

CITY OF RIVERSIDE

TR. 22653-3


STREET: **PARISH PLACE** X-STREET **GREENLAWN ST.**

6349.71F

OFFICE USE ONLY

LEGEND

- - SET 1" P.W./RCE 17550 PASTIC PLUG FLUSH
- - SET RAMSET NAIL ON T.C.
- △ - SET NAIL W./RCE 17550 TAG ON T.C.
- ◊ - SET SPIKE W./WASHER STAMPED RCE 17550 FLUSH

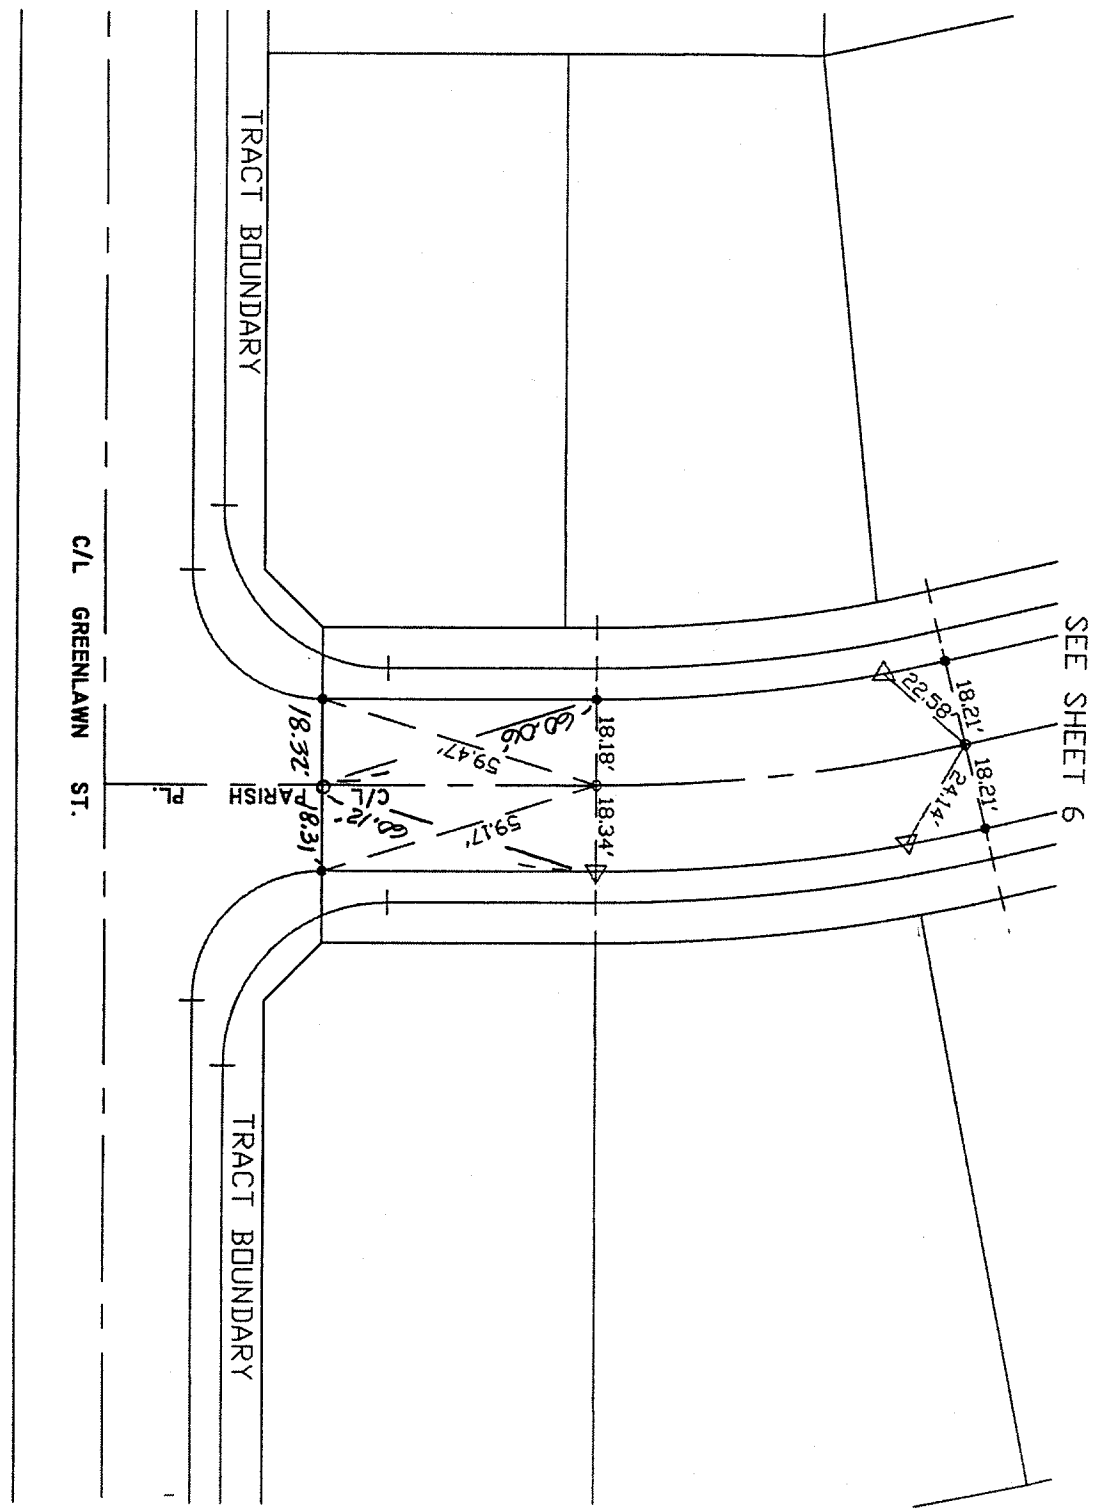

CANTY ENGINEERING GROUP, INC.
 CIVIL ENGINEERING - PLANNING - SURVEYING
 2020 IDVA AVENUE, SUITE A-102, P.O. BOX 52050, RIVERSIDE, CA 92517
 TEL (909) 683 - 5234 FAX (909) 683 - 5301

FILE NO: 1001.001

OF 9 SHEETS

7

SHEET