


Street: PARKHAVEN WAY 6351.71E OFFICIAL USE ONLY X-Street: GOLDEN TERRACE DRIVE

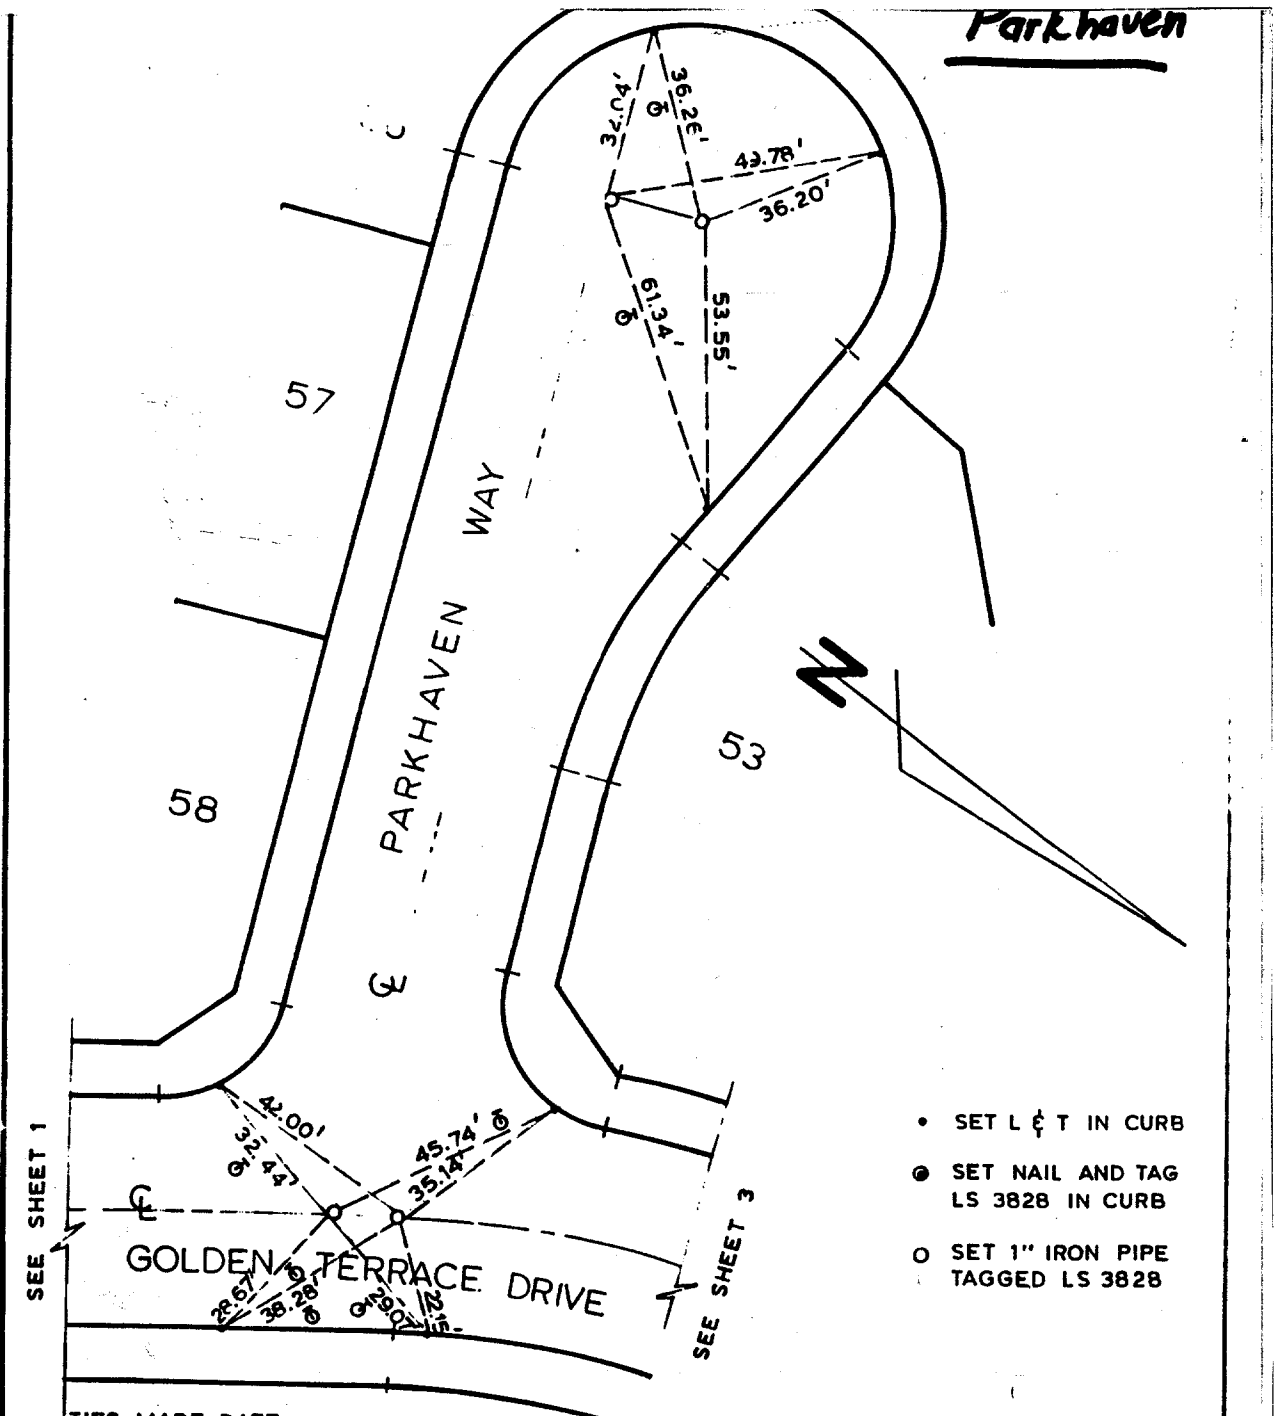

TIES MADE DATE: \_\_\_\_\_ SHEET 2 OF 14 SHEETS

IRBY, LANGONE & Associates  
 LAND SURVEYORS & CIVIL ENGINEERS  
 495 N. Valley Blvd., Colton, CA. 92324

CITY OF RIVERSIDE

TRACT No 22108-1

- ⊗ FD. Ramset Nail on T/C
- FD. LD. & TK. on T/C
- FD. "C" Nail on T/C
- Set LD. & TK. on T/C

Scale:	<b>OFFICIAL TIE PLAT</b> CITY OF RIVERSIDE	TRACT 22108-1	
Date:			
Drawn by:			
W.O.:		These ties are for the purpose of perpetuating the found monumentation. No claim is made as to the relationship of the points or lines shown hereon to true boundary locations.	Sheet 2 of 14
F.B.:			File No.: