



Street: **PEMBERTON PLACE**  
**6355.71E**  
 X-Street: **BROKEN BOW DRIVE**  
 OFFICIAL USE ONLY

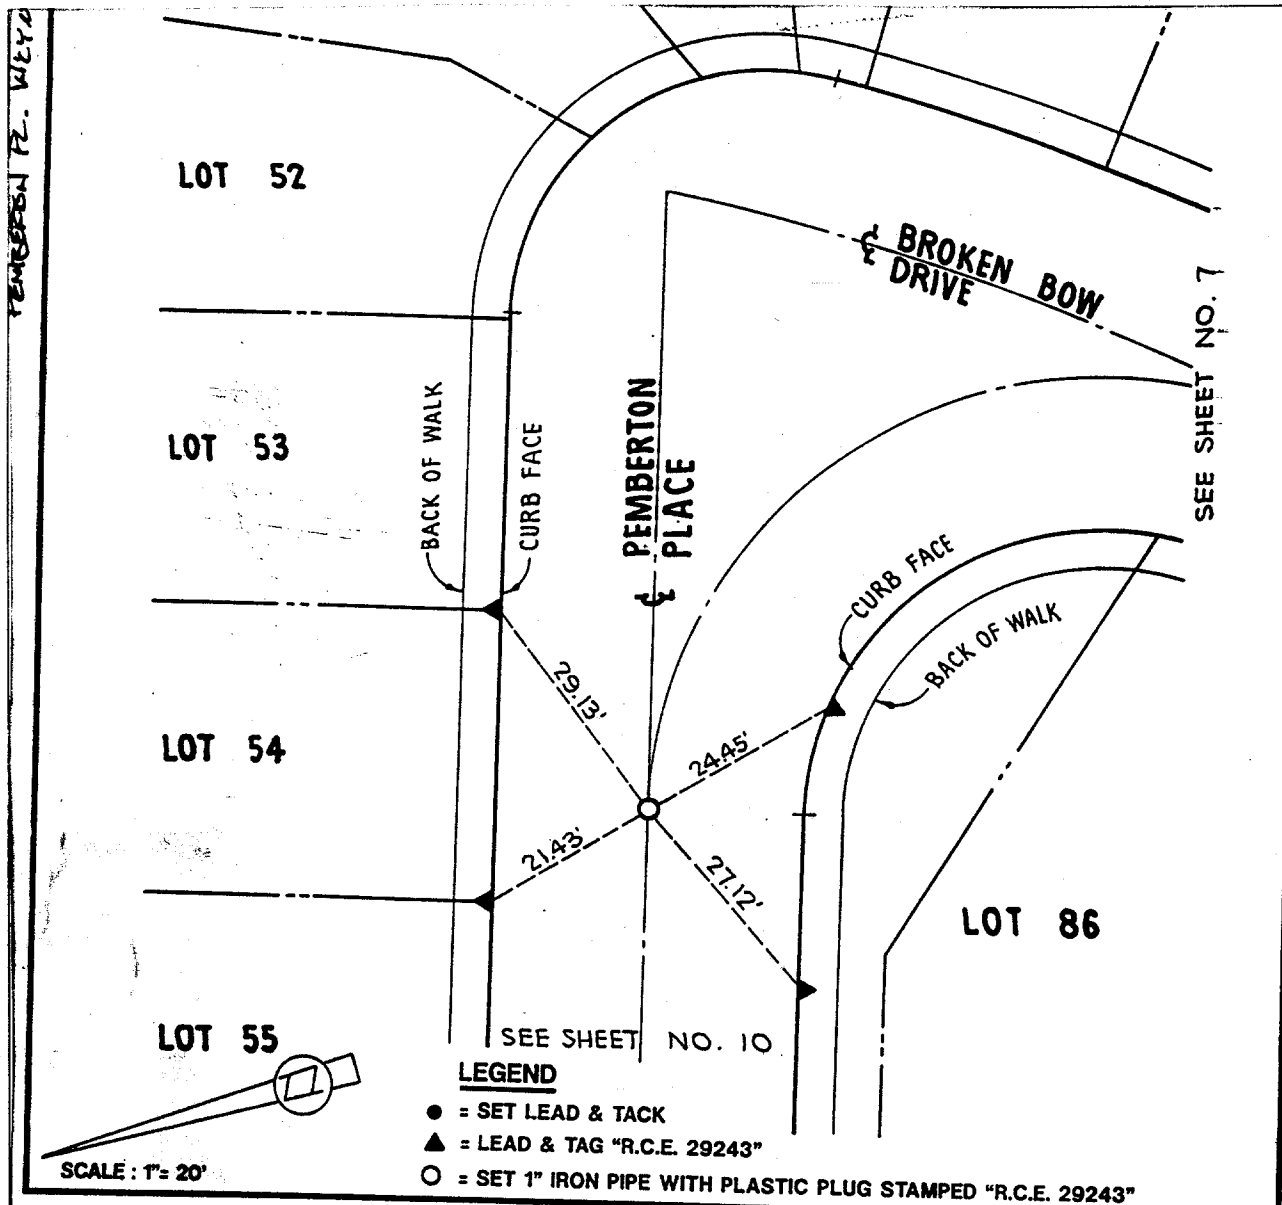

SCALE: 1" = 20'

**LEGEND**

- = SET LEAD & TACK
- ▲ = LEAD & TAG "R.C.E. 29243"
- = SET 1" IRON PIPE WITH PLASTIC PLUG STAMPED "R.C.E. 29243"

<b>CITY OF RIVERSIDE</b>		& SURVEY TIE	TRACT NO. 27288	
 CHARCHOL/HARTMAN & ASSOC. PLANNING • ENGINEERING • SURVEYING <small>2727 CALLE ARROYO • SUITE 1004          SAN JUAN CAPISTRANO, CALIFORNIA 92575 • (714) 661-9995</small>		STREET / MONUMENT NO. <b>PEMBERTON PLACE</b>		
CHARLES O. HARTMAN, R.C.E. 29243		DRAWN		
DATE OF SURVEY: JULY, 1995		DATE		
		CHECKED	REV.	DATE
		APP'D.	PAGE 8	OF 12

- ✕ FD. Ramset Nail on T/C
- FD. LD. & TK. on T/C
- FD. "C" Nail on T/C
- Set LD. & TK. on T/C

Scale:	<h2 style="margin: 0;">OFFICIAL TIE PLAT</h2> <h3 style="margin: 0;">CITY OF RIVERSIDE</h3> <p style="font-size: small; margin: 5px 0;">These ties are for the purpose of perpetuating the found monumentation. No claim is made as to the relationship of the points or lines shown hereon to true boundary locations.</p>		
Date:			
Drawn by:			
W.O.:			Sheet 8 of 12
F.B.:			File No.: