


Street: PEACOCK LANE

6372.71F

OFFICIAL USE ONLY

X-Street:

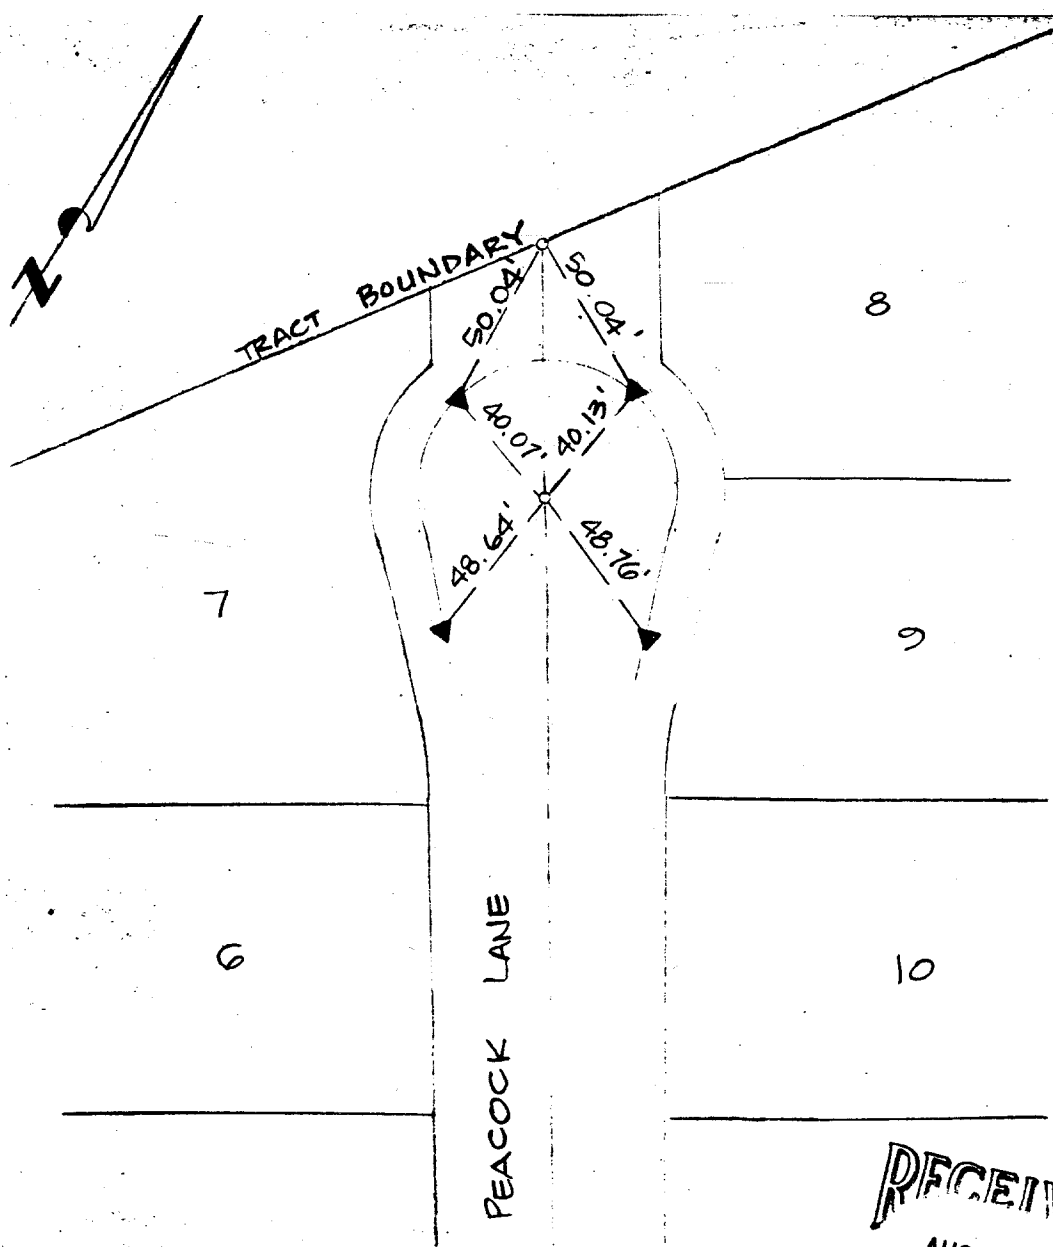

TRACT No 6301-2

RECEIVED

AUG 31 1994

DEPT. OF PUBLIC WORKS

AUG 31 1994

▲ = SET "RAMSET" NAIL  
● = SET 1" I.P. TAGGED PCE 9876

× FD. Ramset Nail on T/C  
■ FD. "C" Nail on T/C

● FD. LD. & TK. on T/C  
○ Set LD. & TK. on T/C

Scale: 1" = 50'

Date: AUG 1994

Drawn by: DRZ

W.O.: 92-38

F.B.:

## OFFICIAL TIE PLAT

### CITY OF RIVERSIDE

*These ties are for the purpose of perpetuating the found monumentation. No claim is made as to the relationship of the points or lines shown hereon to true boundary locations.*

FILE No. 92-38

Sheet 1 of 1

File No.: