


Street: PEACOCK LANE
6374.71E
 OFFICIAL USE ONLY
 X-Street: BARCLAY PLACE

NOTE & POINTS ARE TIED
 TO STUDS IN CURB

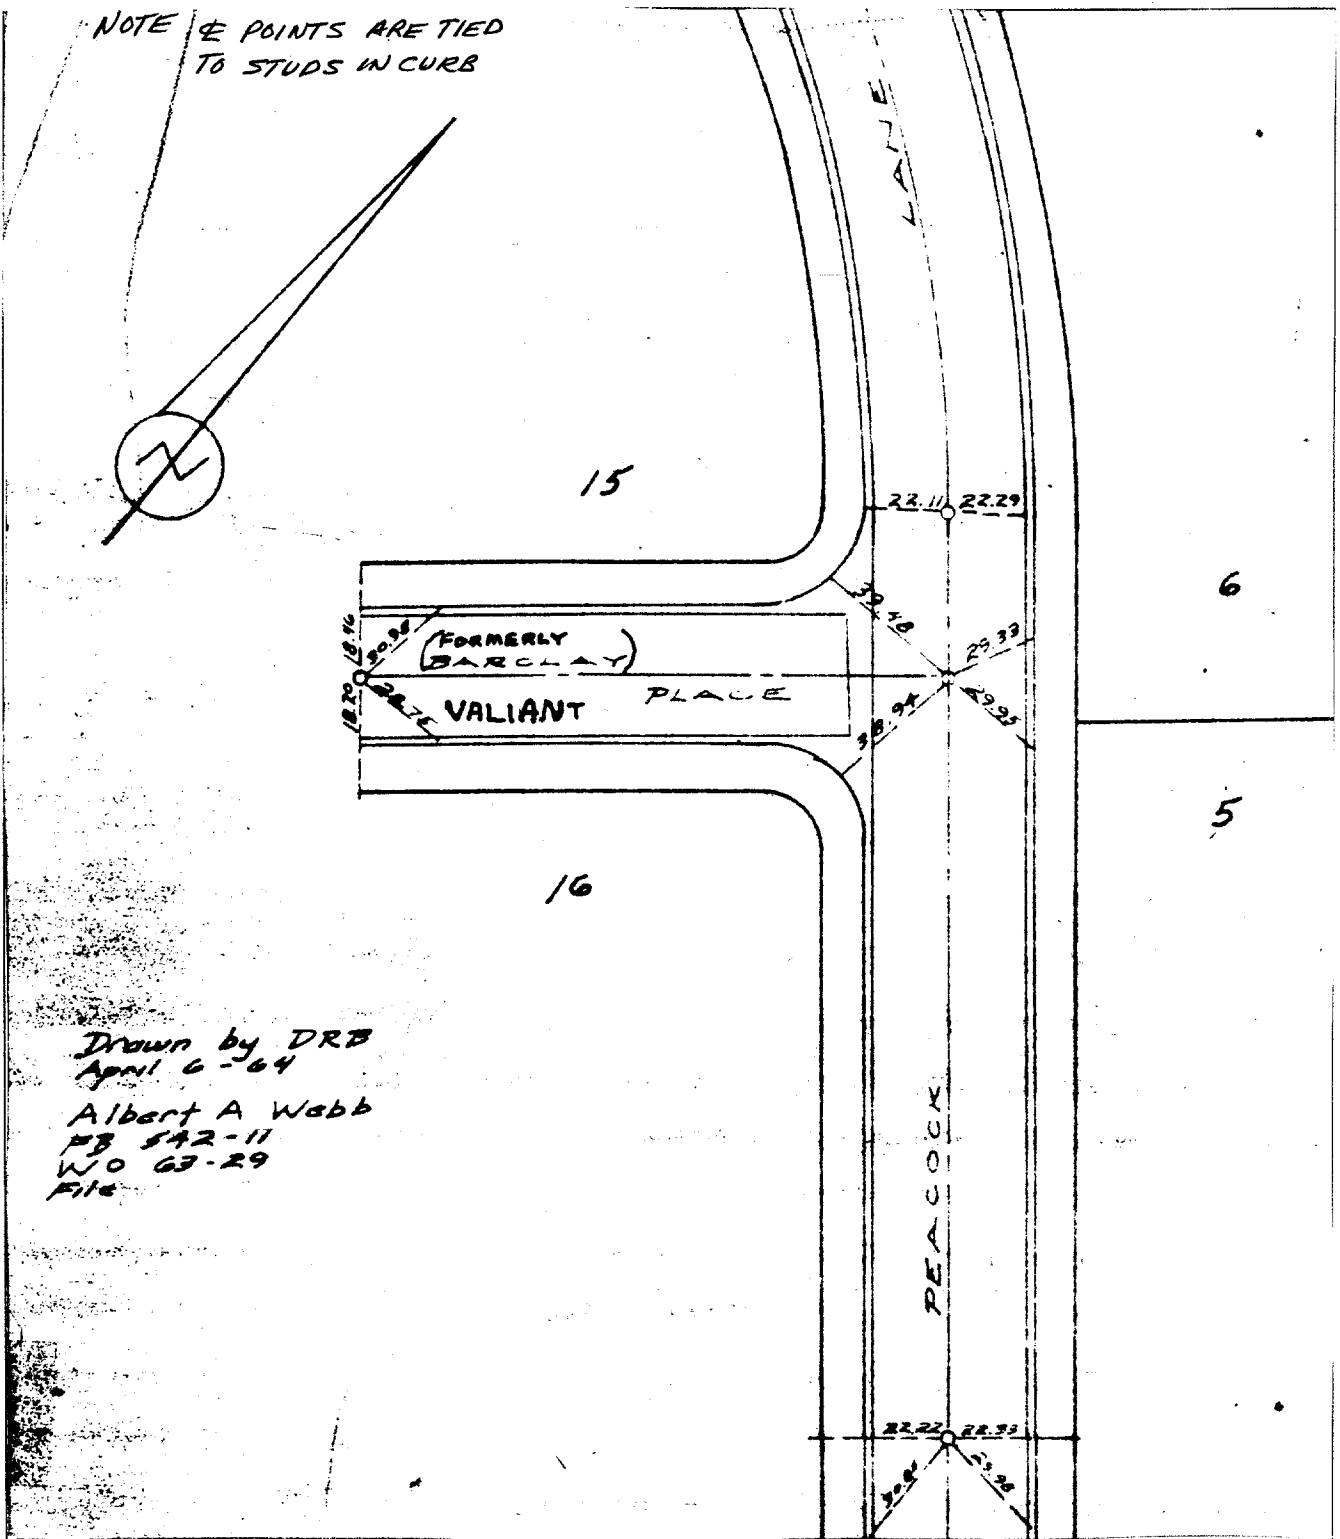

Drawn by DRB
 April 6-64
 Albert A Webb
 PB 542-11
 WO 63-29
 File

× FD. Ramset Nail on T/C
 ■ FD. "C" Nail on T/C

● FD. LD. & TK. on T/C
 ○ Set LD. & TK. on T/C

Scale:
 Date:
 Drawn by:
 W.O.:
 F.B.:

OFFICIAL TIE PLAT
CITY OF RIVERSIDE

*These ties are for the purpose of perpetuating the found
 monumentation. No claim is made as to the relationship of
 the points or lines shown hereon to true boundary locations.*

TRACT 2612

Sheet 1 of 1
 File No.: