


Street: PEACOCK LANE
6376.71E
 OFFICIAL USE ONLY
 X-Street: CREIGHTON STREET

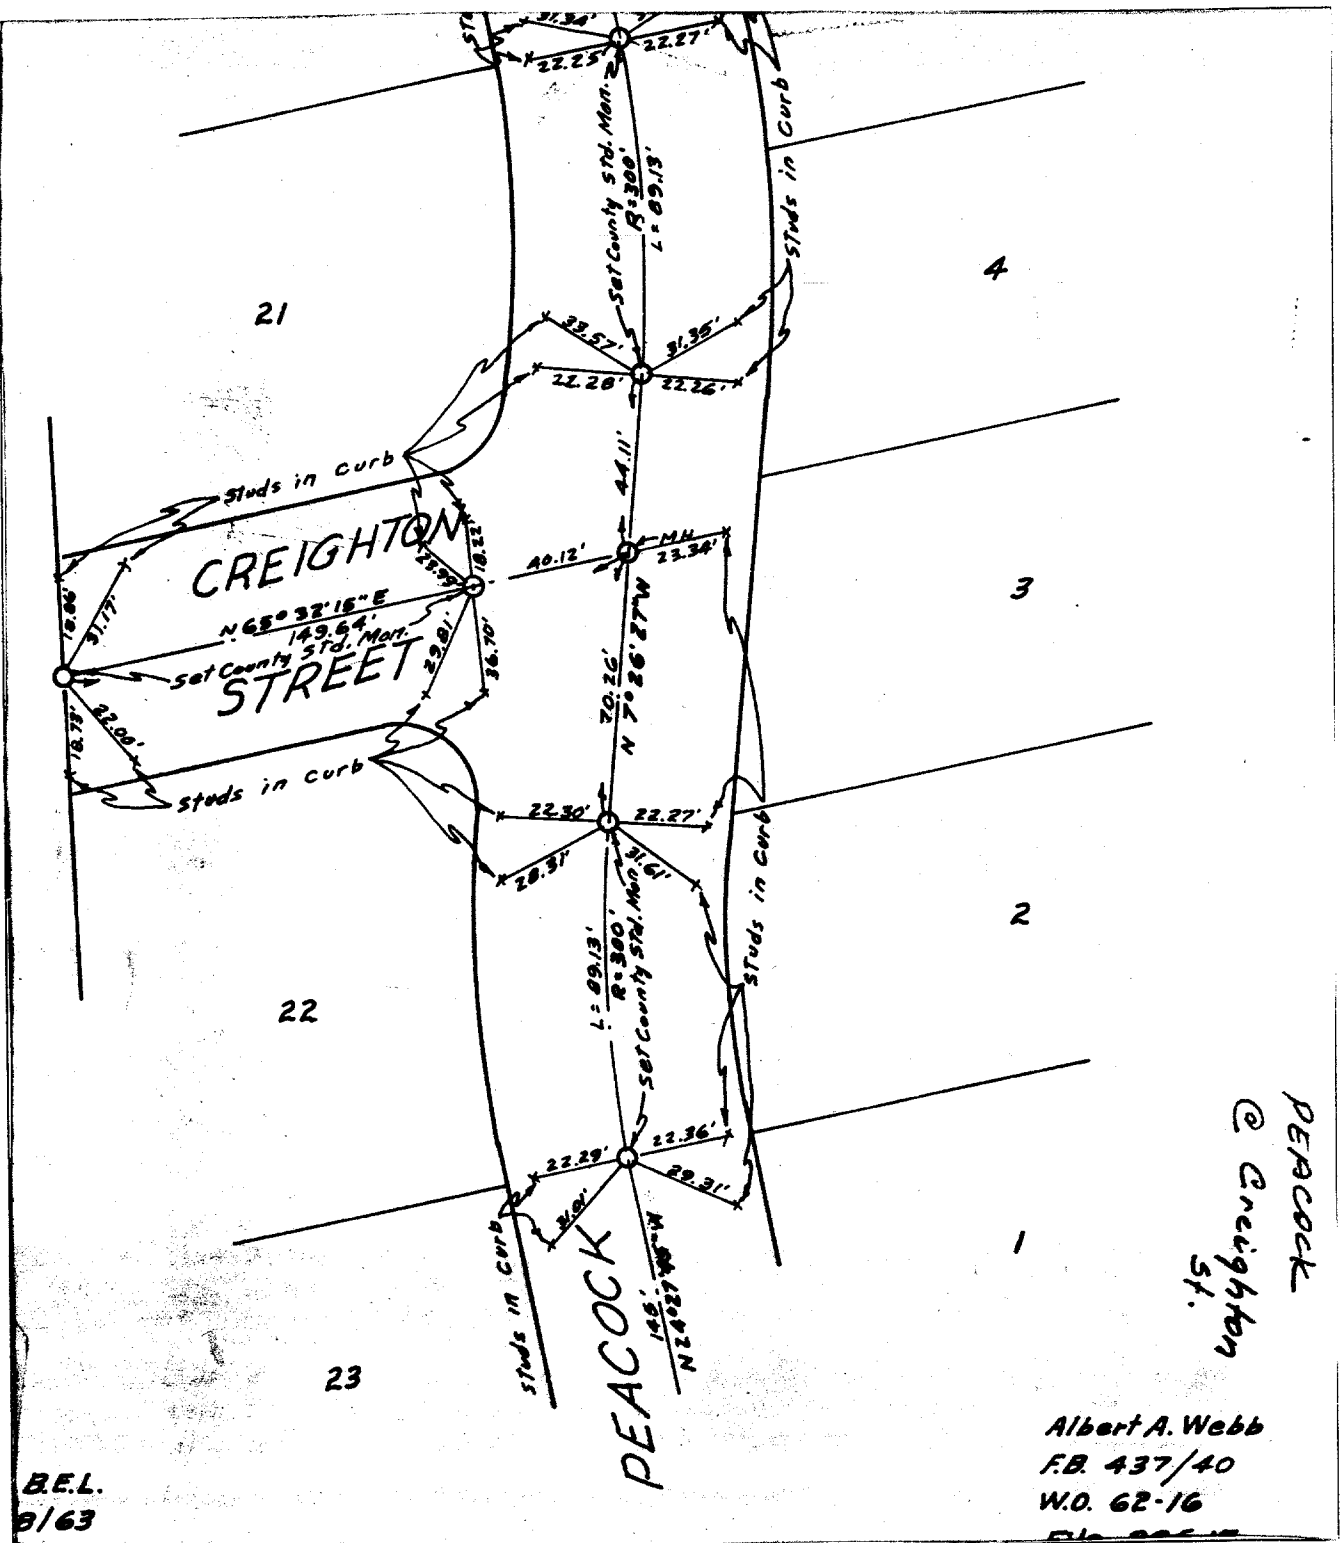

PEACOCK
 @ Creighton
 St.

Albert A. Webb
 F.B. 437/40
 W.O. 62-16

B.E.L.
 9/63

- × FD. Ramset Nail on T/C
- FD. LD. & TK. on T/C
- FD. "C" Nail on T/C
- Set LD. & TK. on T/C

Scale:
 Date: 4/18/63
 Drawn by: B.E.L.
 W.O.: 62-16
 F.B.: 437/40

OFFICIAL TIE PLAT
CITY OF RIVERSIDE

These ties are for the purpose of perpetuating the found monumentation. No claim is made as to the relationship of the points or lines shown hereon to true boundary locations.

TRACT 2360
 Sheet 1 of 1
 File No.: