

Street: 6389 TIF PEARBLOSSOM DRIVE X-Street: NW OF EL CERRITO DR
 OFFICIAL USE ONLY


SWING TIES

NOTE:

ALL DIST. WERE FLAT CHAINED

FD. 1" I.P. FLUSH
 W/ RCE 7304 TAG
 FER. MB 54/56-59

FD 1" I.P. FLUSH
 W/ RCE 9876 TAG

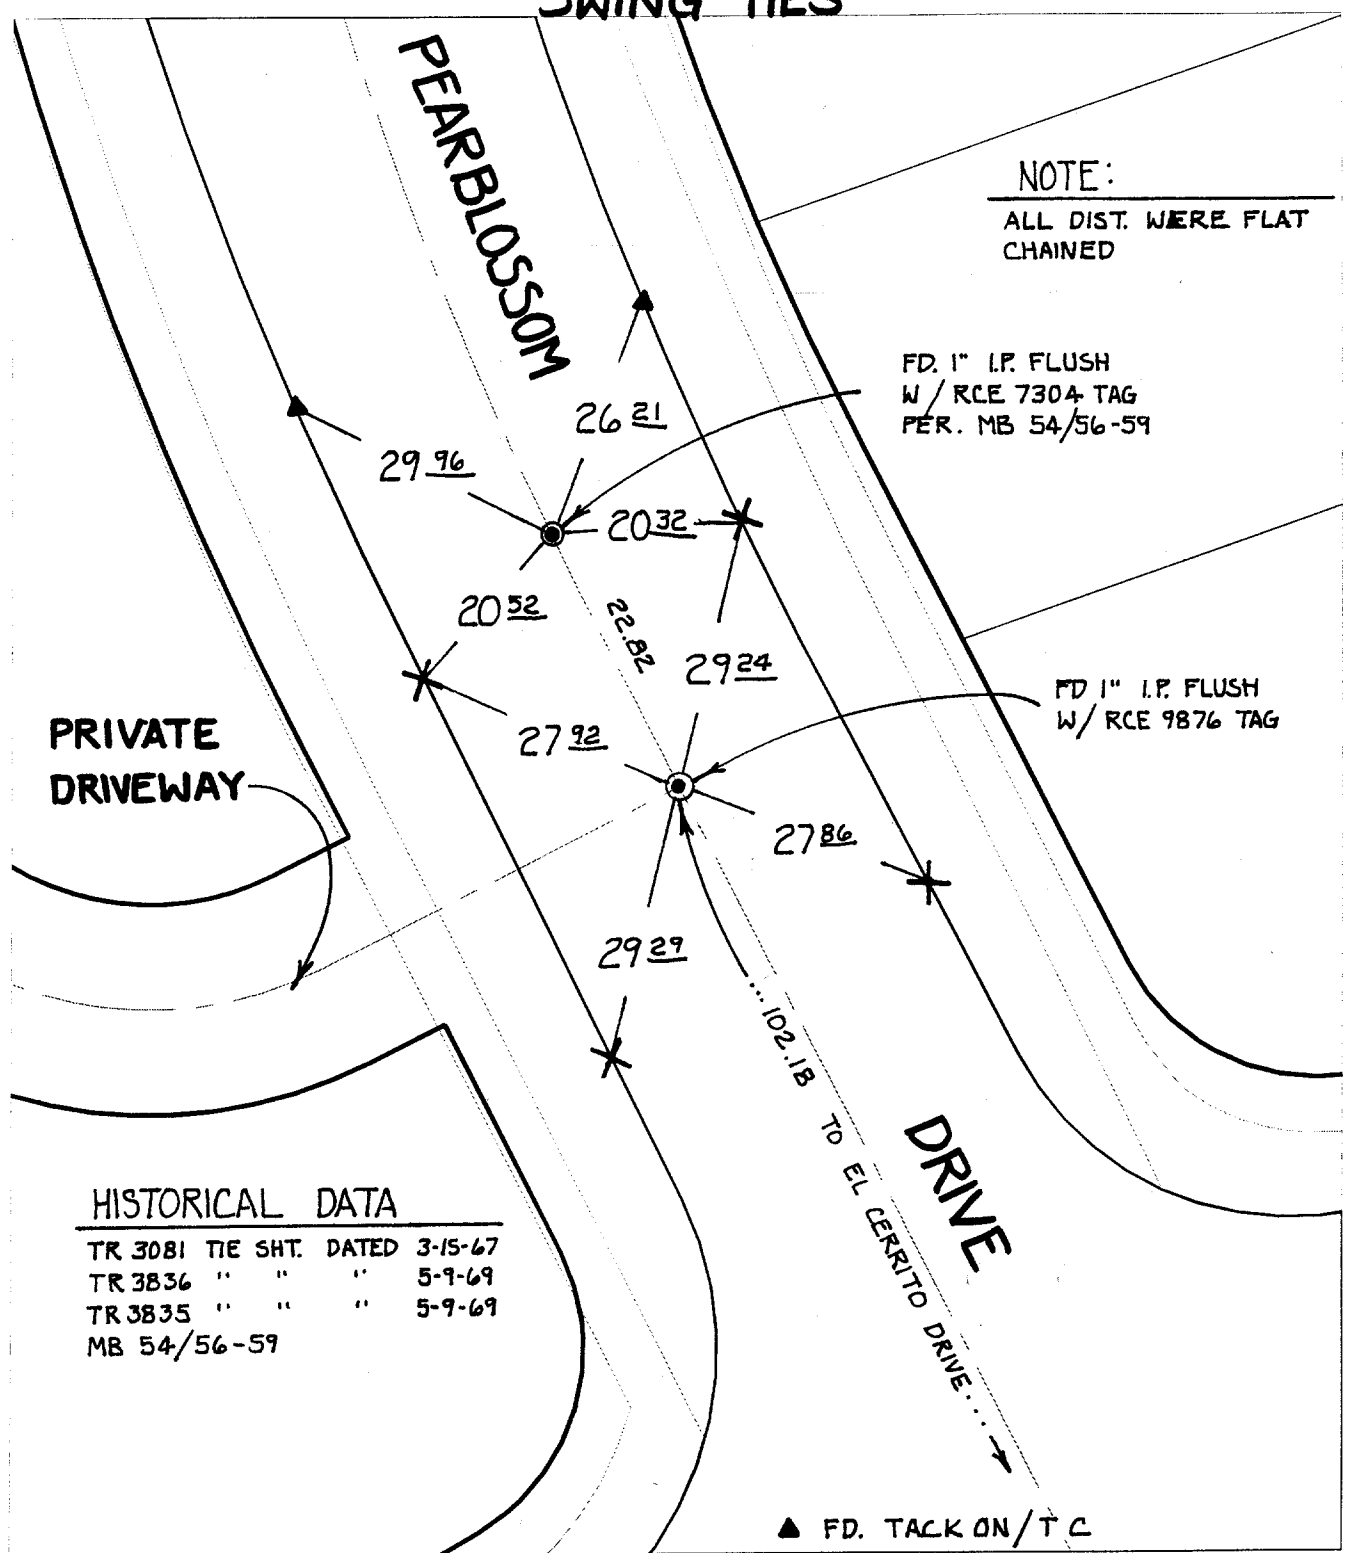

HISTORICAL DATA


TR 3081	TIE SHT.	DATED	3-15-67
TR 3836	"	"	5-9-69
TR 3835	"	"	5-9-69
MB 54/56-59			

- ▲ FD. TACK ON/T/C
- FD. LD. & TK. on T/C
- Set LD. & TK. on T/C
- ✕ FD. Ramset Nail on T/C
- FD. "C" Nail on T/C

Scale: 1" = 20'
 Date: 03/09/00
 Drawn by: SURVEY
 W.O.:
 F.B.:

OFFICIAL TIE PLAT
 CITY OF RIVERSIDE

These ties are for the purpose of perpetuating the found monumentation. No claim is made as to the relationship of the points or lines shown hereon to true boundary locations.

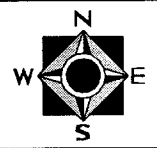

Sheet 1 of 1
 File No.: