

M.S.:

NOTES CALC'D BY:


CALC'S CHECKED BY:

MAP NO.:

WEATHER: Page 3/6

PEREZ  
AGUILERA  
DIAZ

PEAR BLOSSUM DR

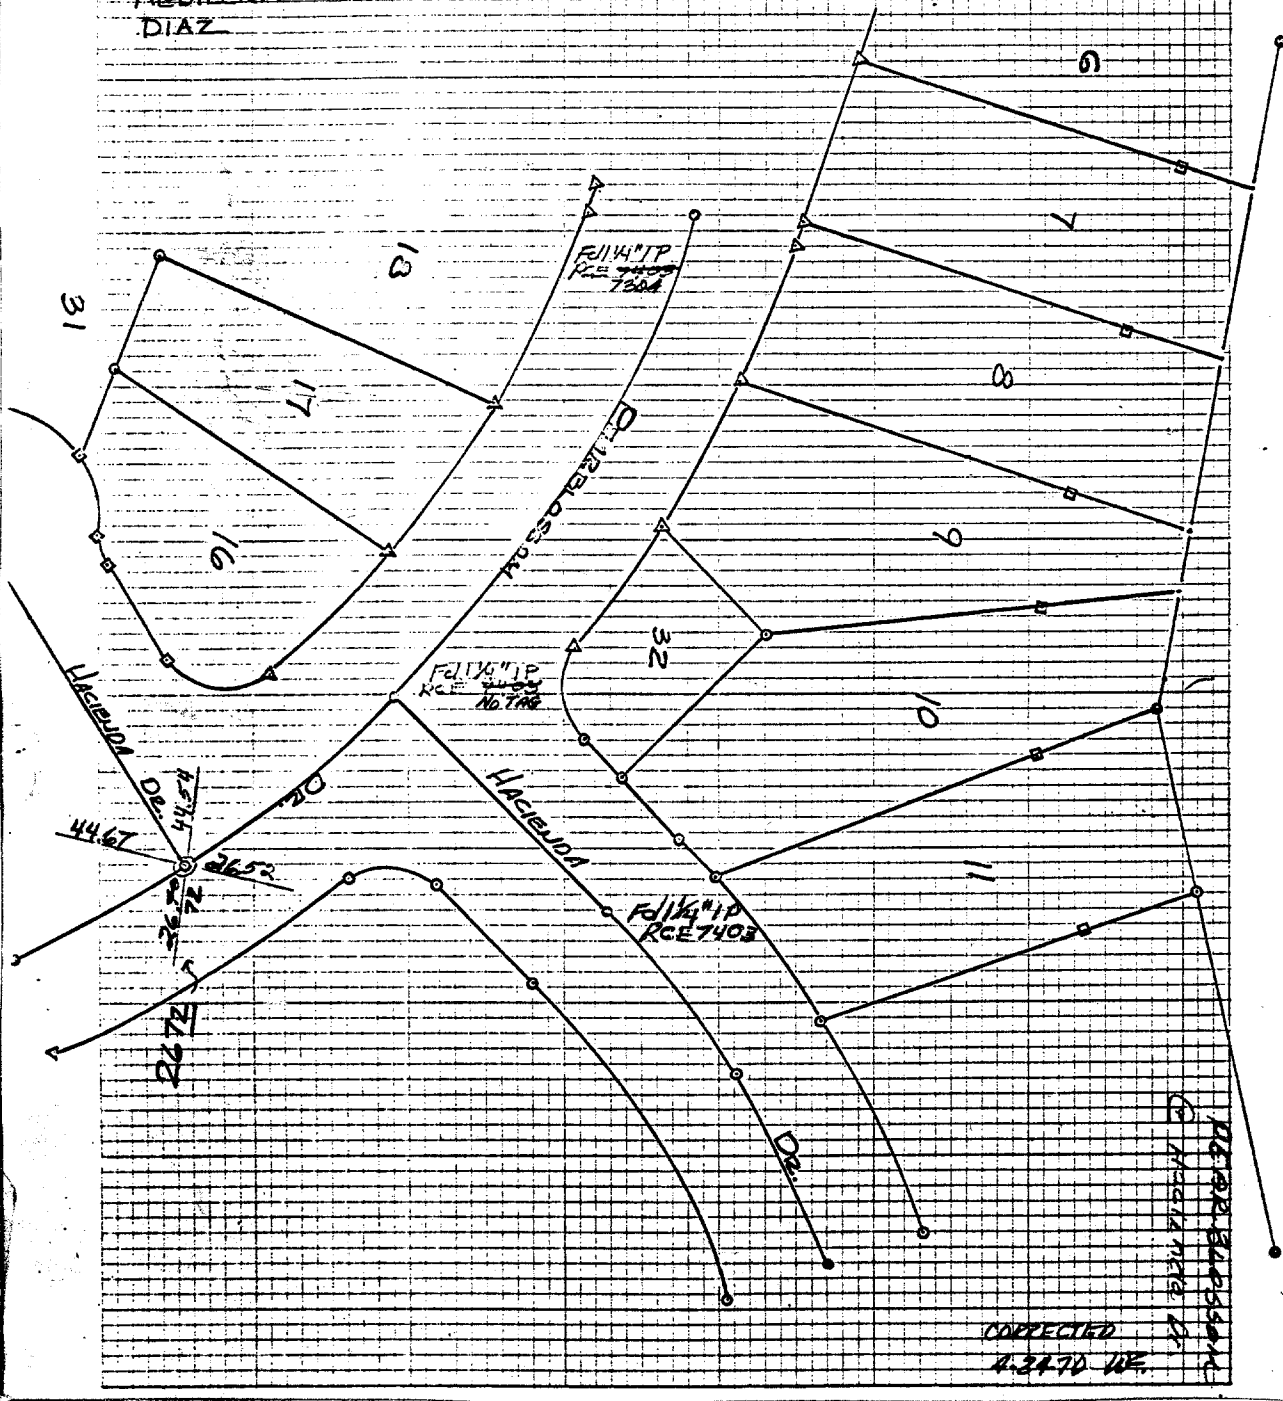

- ✕ FD. Ramset Nail on T/C
- FD. "C" Nail on T/C

- FD. LD. & TK. on T/C
- Set LD. & TK. on T/C

Scale:

Date: MAY 9, 1969

Drawn by:

W.O.:

F.B.: 1010 P 28

## OFFICIAL TIE PLAT

### CITY OF RIVERSIDE

*These ties are for the purpose of perpetuating the found monumentation. No claim is made as to the relationship of the points or lines shown hereon to true boundary locations.*

TRACT 38 36

Sheet 1 of 1

File No.:

Street: PEAR BLOSSUM DR  
6394. TIF

X-Street: HACIENDA DR  
OFFICIAL USE ONLY