


ARLINGTON AV

ARLINGTON AVENUE

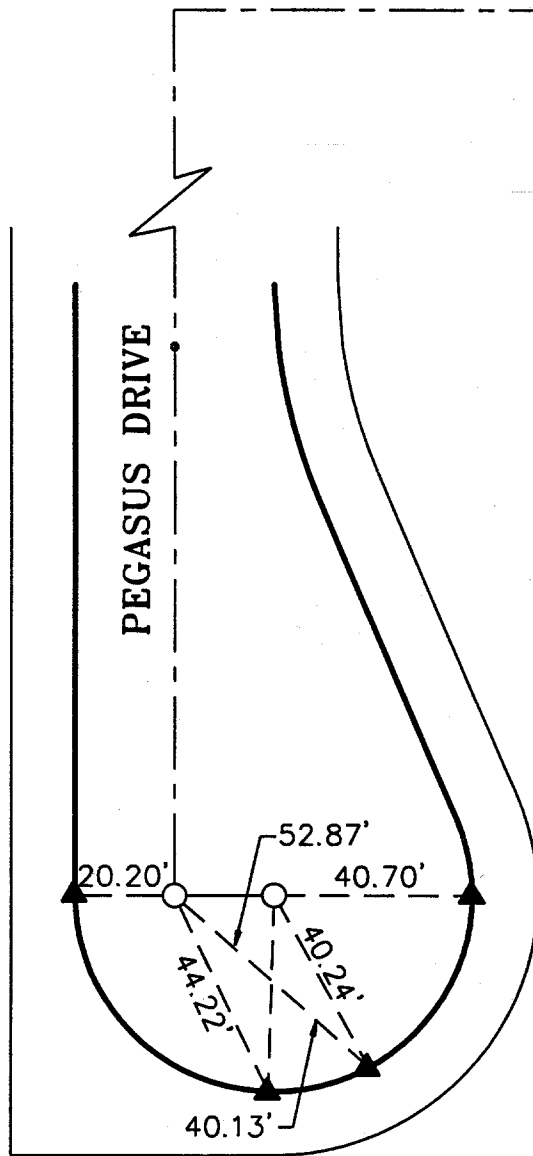

TRACT NO. 19746

Street: PEGASUS Dr.
6399.71E
 X-Street: ARLINGTON Ave
 OFFICIAL USE ONLY



✕ FD. Ramset Nail on T/C
 ■ FD. "C" Nail on T/C

● FD. LD. & TK. on T/C
 ○ Set LD. & TK. on T/C

Scale: 1" = 40'
 Date: NOV. 1995
 Drawn by: DZ
 W.O.: 83-77
 F.B.: 1044

OFFICIAL TIE PLAT
CITY OF RIVERSIDE

These ties are for the purpose of perpetuating the found monumentation. No claim is made as to the relationship of the points or lines shown hereon to true boundary locations.

Sheet 1 of 1

File No.: