


PEMBERTON PLACE W'LY OF BOBCAT

Street: PEMBERTON PLACE W'LY X-Street: BOBCAT LANE


6400.71F

OFFICIAL USE ONLY

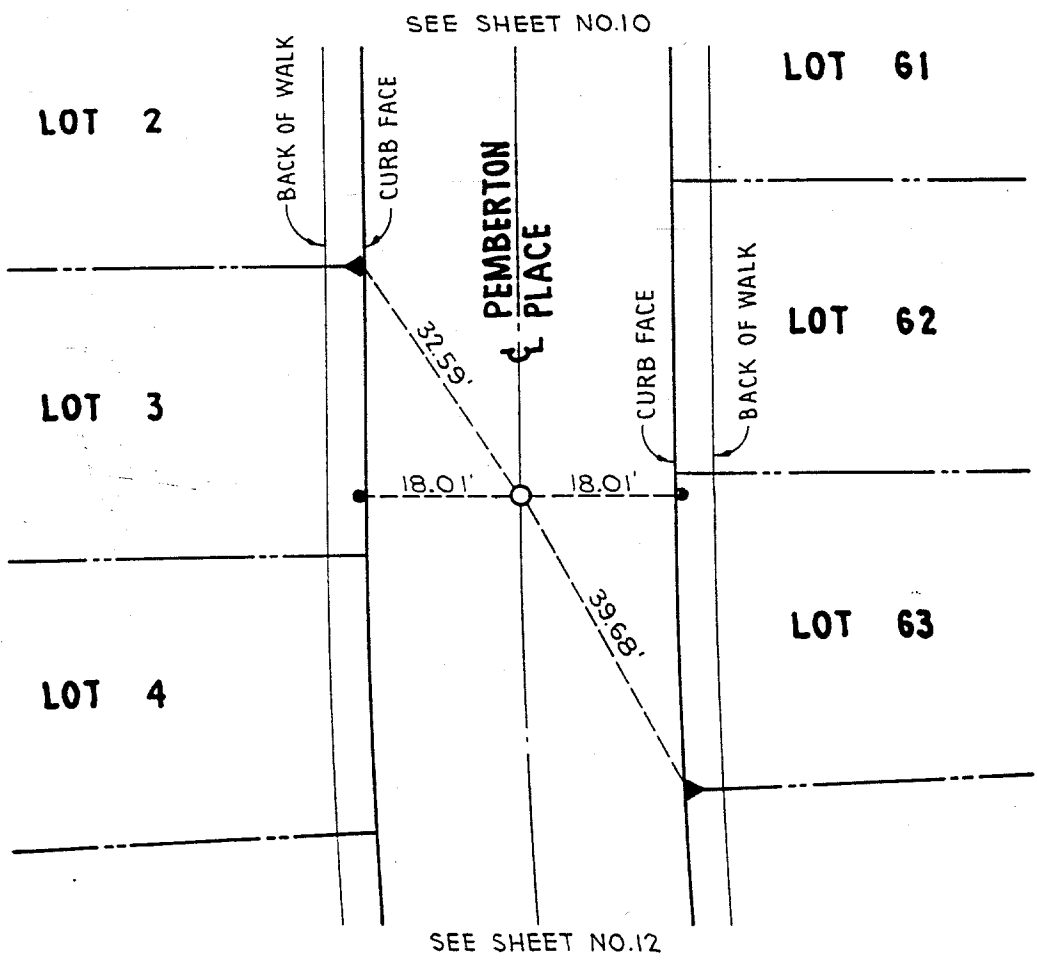


LEGEND

- = SET LEAD & TACK
- ▲ = LEAD & TAG "R.C.E. 29243"
- = SET 1" IRON PIPE WITH PLASTIC PLUG STAMPED "R.C.E. 29243"

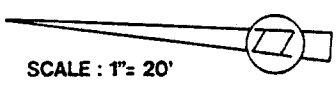

SCALE: 1" = 20'

CITY OF RIVERSIDE	€ SURVEY TIE	TRACT NO. 27288
 <p>CHARCHOL/HARTMAN & ASSOC. PLANNING • ENGINEERING • SURVEYING 2727 CALLE ARROYO • SUITE 1904 SAN JUAN CAPISTRANO, CALIFORNIA 92675 • (714) 661-6695</p>	STREET / MONUMENT NO. PEMBERTON PLACE	
	CHARLES O. HARTMAN, R.C.E. 29243	DRAWN
	DATE	

- ✕ FD. Ramset Nail on T/C
- FD. LD. & TK. on T/C
- FD. "C" Nail on T/C
- Set LD. & TK. on T/C

Scale:	OFFICIAL TIE PLAT CITY OF RIVERSIDE	
Date: JULY 1995		
Drawn by:	<i>These ties are for the purpose of perpetuating the found monumentation. No claim is made as to the relationship of the points or lines shown hereon to true boundary locations.</i>	Sheet 11 of 12
W.O.:		File No.:
F.B.:		