


PEMBERTON PL & BOBCAT LANE

Street: **PEMBERTON PLACE**

**6401.71E**

OFFICIAL USE ONLY

X-Street: **BOBCAT LANE**

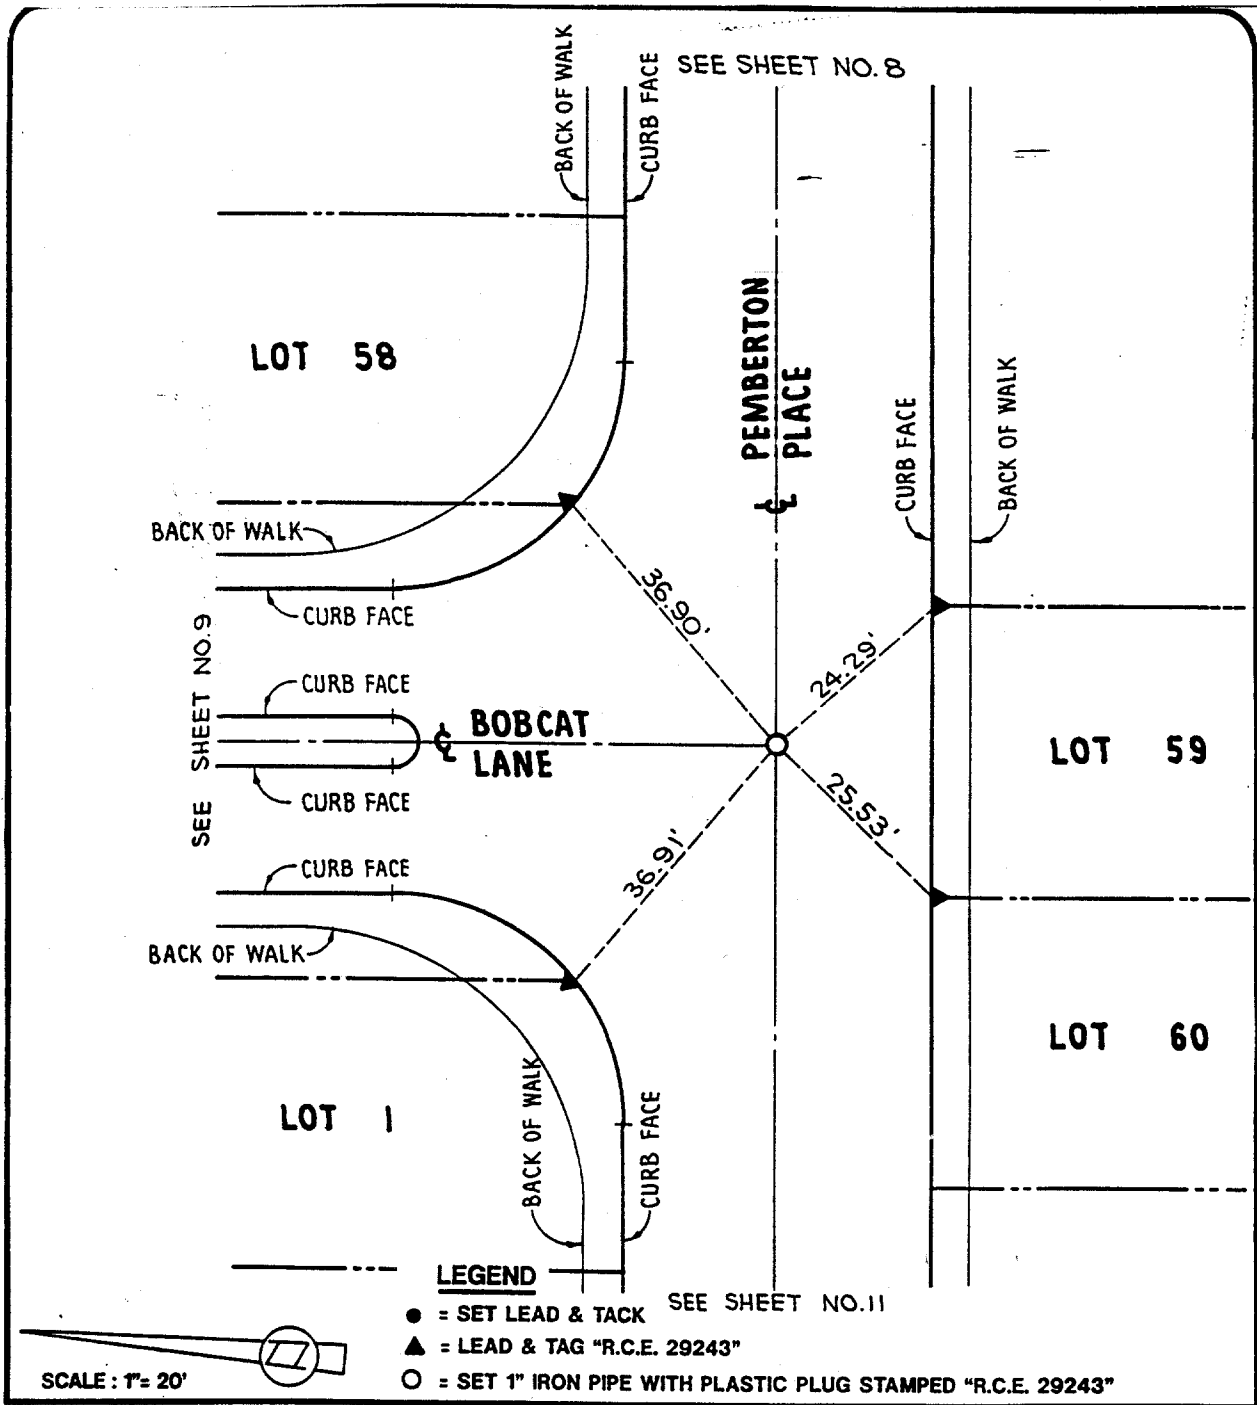

**CITY OF RIVERSIDE**

¢ **SURVEY TIE**

**TRACT NO. 27288**

**CHARCHOL/HARTMAN & ASSOC.**  
PLANNING - ENGINEERING - SURVEYING

STREET / MONUMENT NO.

- ✕ FD. Ramset Nail on T/C
- FD. "C" Nail on T/C

- FD. LD. & TK. on T/C
- Set LD. & TK. on T/C

Scale: \_\_\_\_\_  
 Date: \_\_\_\_\_  
 Drawn by: \_\_\_\_\_  
 W.O.: \_\_\_\_\_  
 F.B.: \_\_\_\_\_

**OFFICIAL TIE PLAT**  
**CITY OF RIVERSIDE**

*These ties are for the purpose of perpetuating the found monumentation. No claim is made as to the relationship of the points or lines shown hereon to true boundary locations.*

TRACT 27288

Sheet 10 of 12

File No.: