


Street: **PENFIELD PL. (PRIVATE)** 6410.71E
 X-Street: OFFICIAL USE ONLY

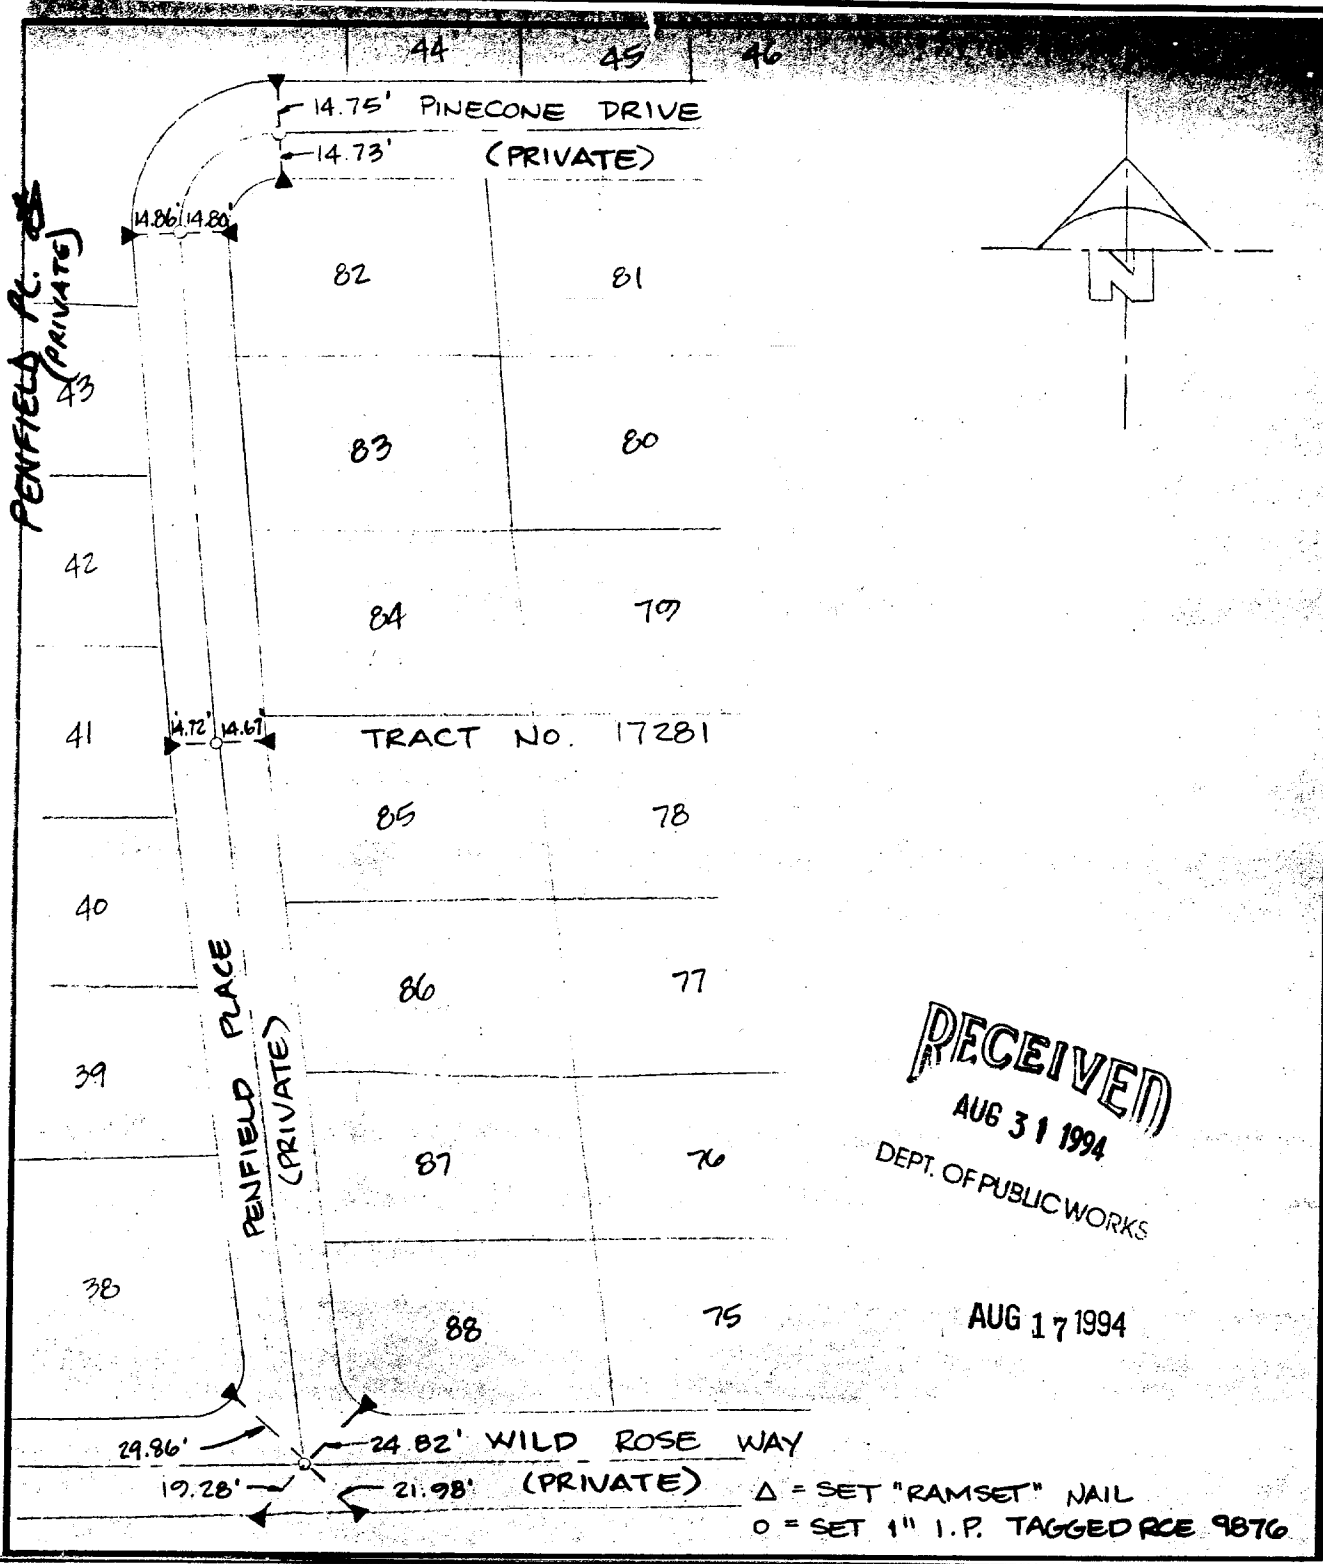

RECEIVED
 AUG 31 1994
 DEPT. OF PUBLIC WORKS

AUG 17 1994

Δ = SET "RAMSET" NAIL
 ○ = SET 1" I.P. TAGGED PCE 9876

- ✕ FD. Ramset Nail on T/C
- FD. LD. & TK. on T/C
- FD. "C" Nail on T/C
- Set LD. & TK. on T/C

Scale:
 Date:
 Drawn by:
 W.O.:
 F.B.:

OFFICIAL TIE PLAT
 CITY OF RIVERSIDE

These ties are for the purpose of perpetuating the found monumentation. No claim is made as to the relationship of the points or lines shown hereon to true boundary locations.

Sheet 1 of 1
 File No.: