

NOTES CALC'D BY:

CALC'S CHECKED BY:


MAP NO.:

WEATHER:

COCHRAN AVE

AGUILERA  
EVANS  
MACARTHUR

M.B. 86/69-71

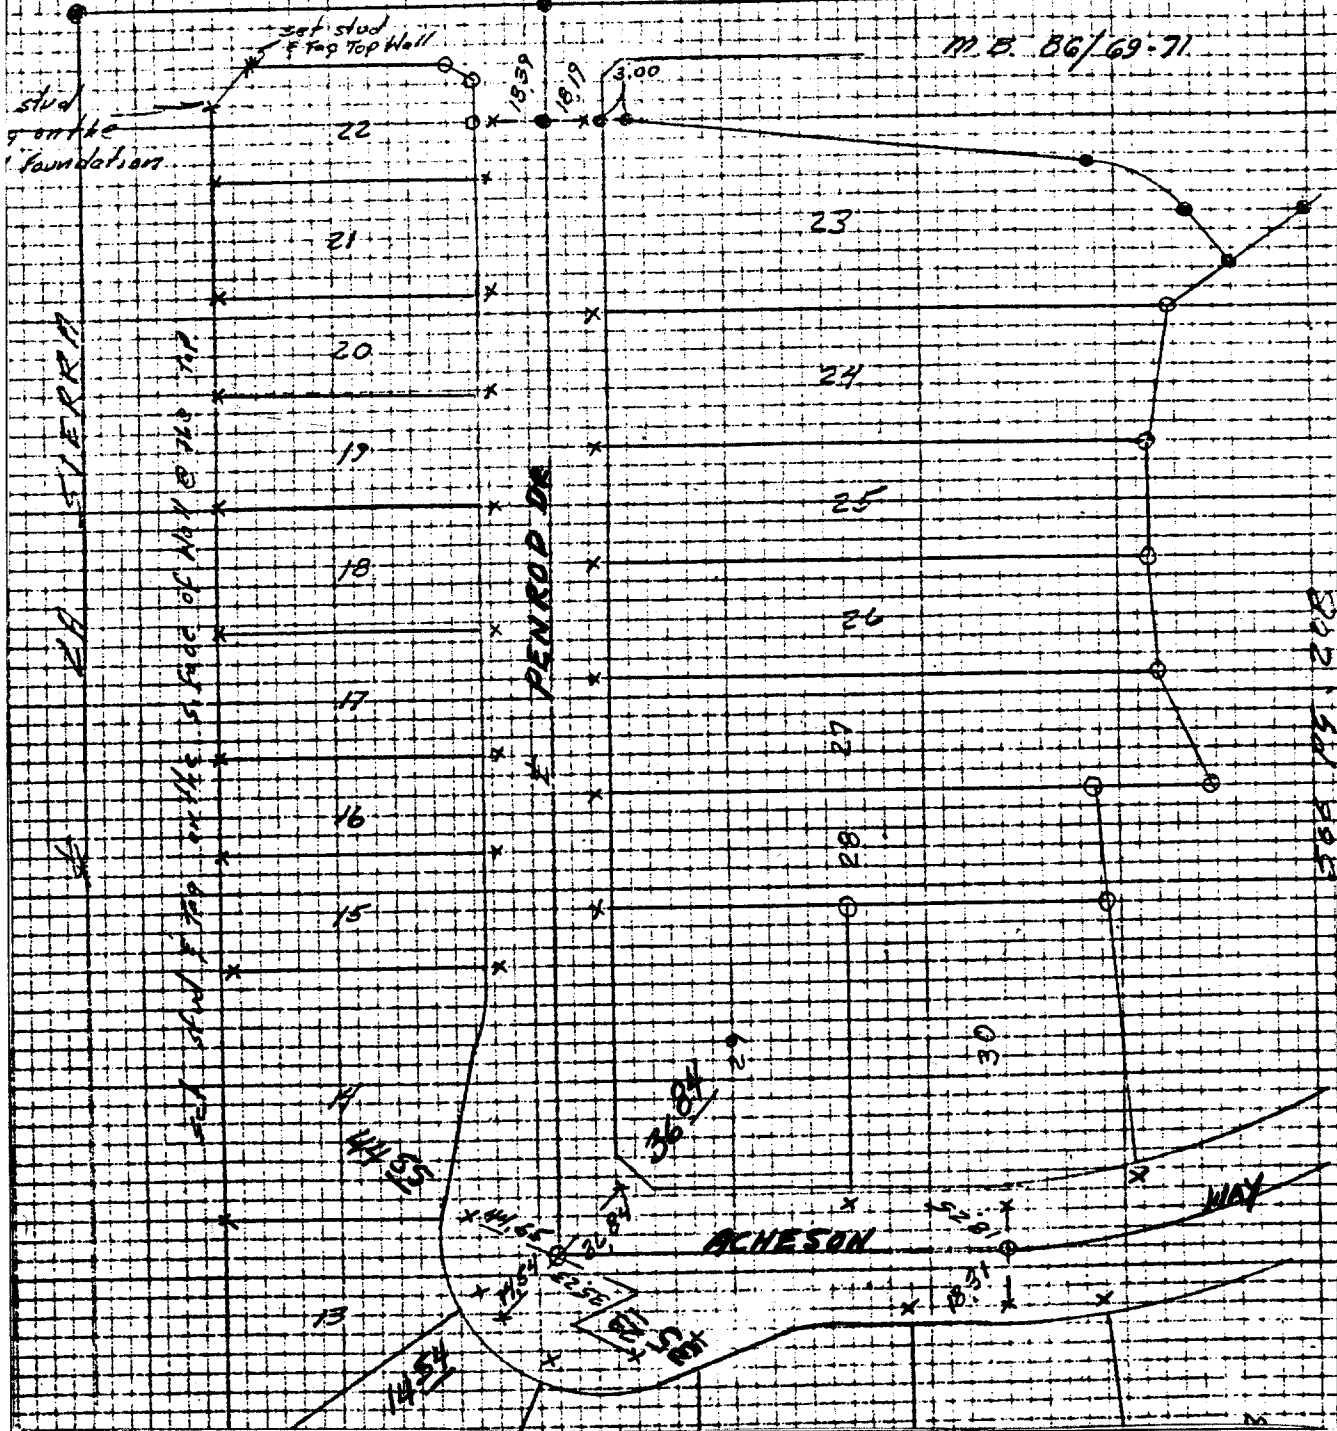

- × FD. Ramset Nail on T/C
- FD. "C" Nail on T/C

- FD. LD. & TK. on T/C
- Set LD. & TK. on T/C

Scale:  
 Date: 4/8/77  
 Drawn by:  
 W.O.:  
 F.B.: 1032 P.207

## OFFICIAL TIE PLAT

### CITY OF RIVERSIDE

These ties are for the purpose of perpetuating the found  
 monumentation. No claim is made as to the relationship of  
 the points or lines shown hereon to true boundary locations.

TR 5677

Sheet 1 of 1  
 File No.:

Street: **PENROD DR**  
**6414 TIE**  
 X-Street: **ACHESON WAY**  
 OFFICIAL USE ONLY