


GRACE STREET  
BET. EVANS ST.  
& LINCOLN AVE

R.P.'S TO E MONUMENTS  
REF: CRFB 1014/56

STEELE  
GARCIA  
PIPPIN

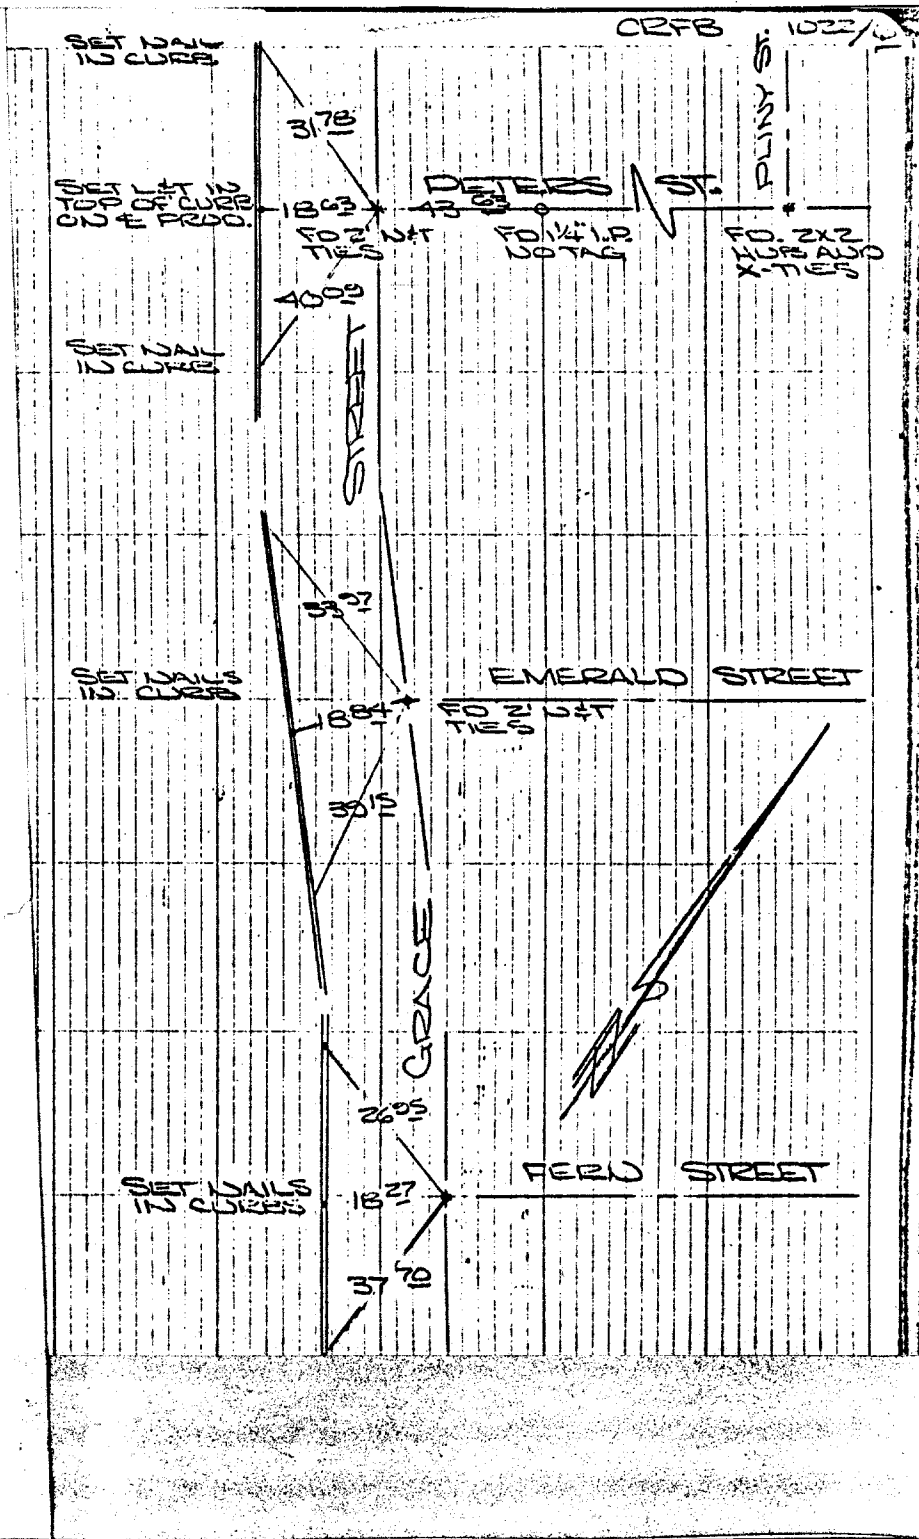

Street: **PETERS ST.**  
**6428.71E**  
X-Street: **GRACE**  
OFFICIAL USE ONLY

- ✕ FD. Ramset Nail on T/C
- FD. LD. & TK. on T/C
- FD. "C" Nail on T/C
- Set LD. & TK. on T/C

Scale:  
Date: JAN 21, 1980  
Drawn by:  
W.O.:  
F.B.:

### OFFICIAL TIE PLAT CITY OF RIVERSIDE

*These ties are for the purpose of perpetuating the found monumentation. No claim is made as to the relationship of the points or lines shown hereon to true boundary locations.*

Sheet 1 of 1  
File No.: