


SCALE:
 DATE: 6/12/94
 DR. BY: (MSB)
 W.O.:
 F.B.:

OFFICIAL TIE PLAT
 CITY OF RIVERSIDE

SHEET
 OF SHEETS
 FILE NO.:

These ties are for the purpose of perpetuating the found monumentation. No claim is made as to the relationship of the points or lines shown hereon to true boundary locations.

STREET PHOENIX AV
 6459, TIE
 X-STREET WALTER ST.
 OFFICE USE ONLY

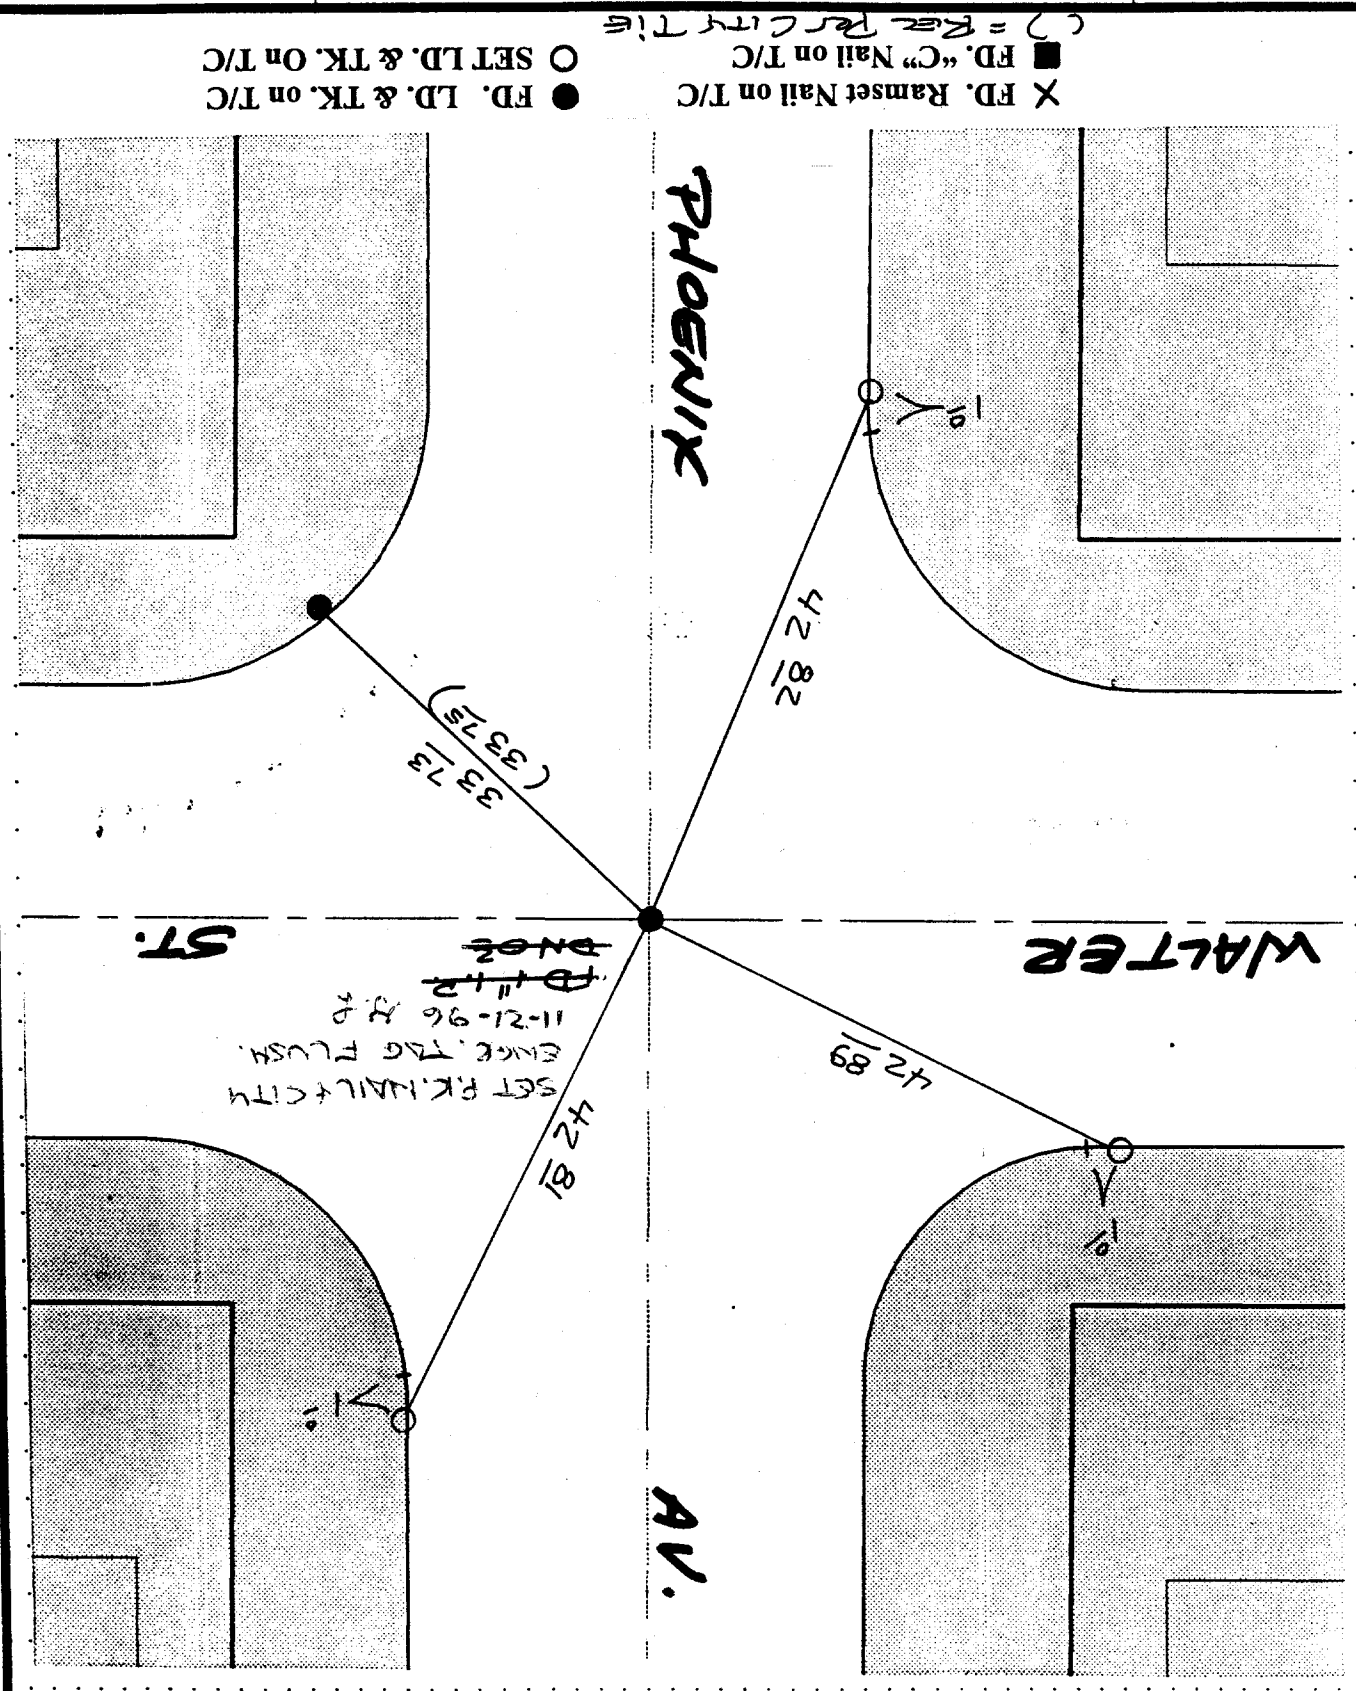

X FD. Ramset Nail on T/C
 FD. "C" Nail on T/C
 FD. LD. & TK. on T/C
 SET LD. & TK. on T/C

SGT R.K. MAIR + CITY
 ENGINE, TAG FLUSA,
 11-21-96 #20
 D#112
 DNO2

42.81

42.89

42.82

33.73
 (33.75)