


Street: PICKER ST. 6468 TIE X-Street: CYPRESS AVE  
 OFFICIAL USE ONLY

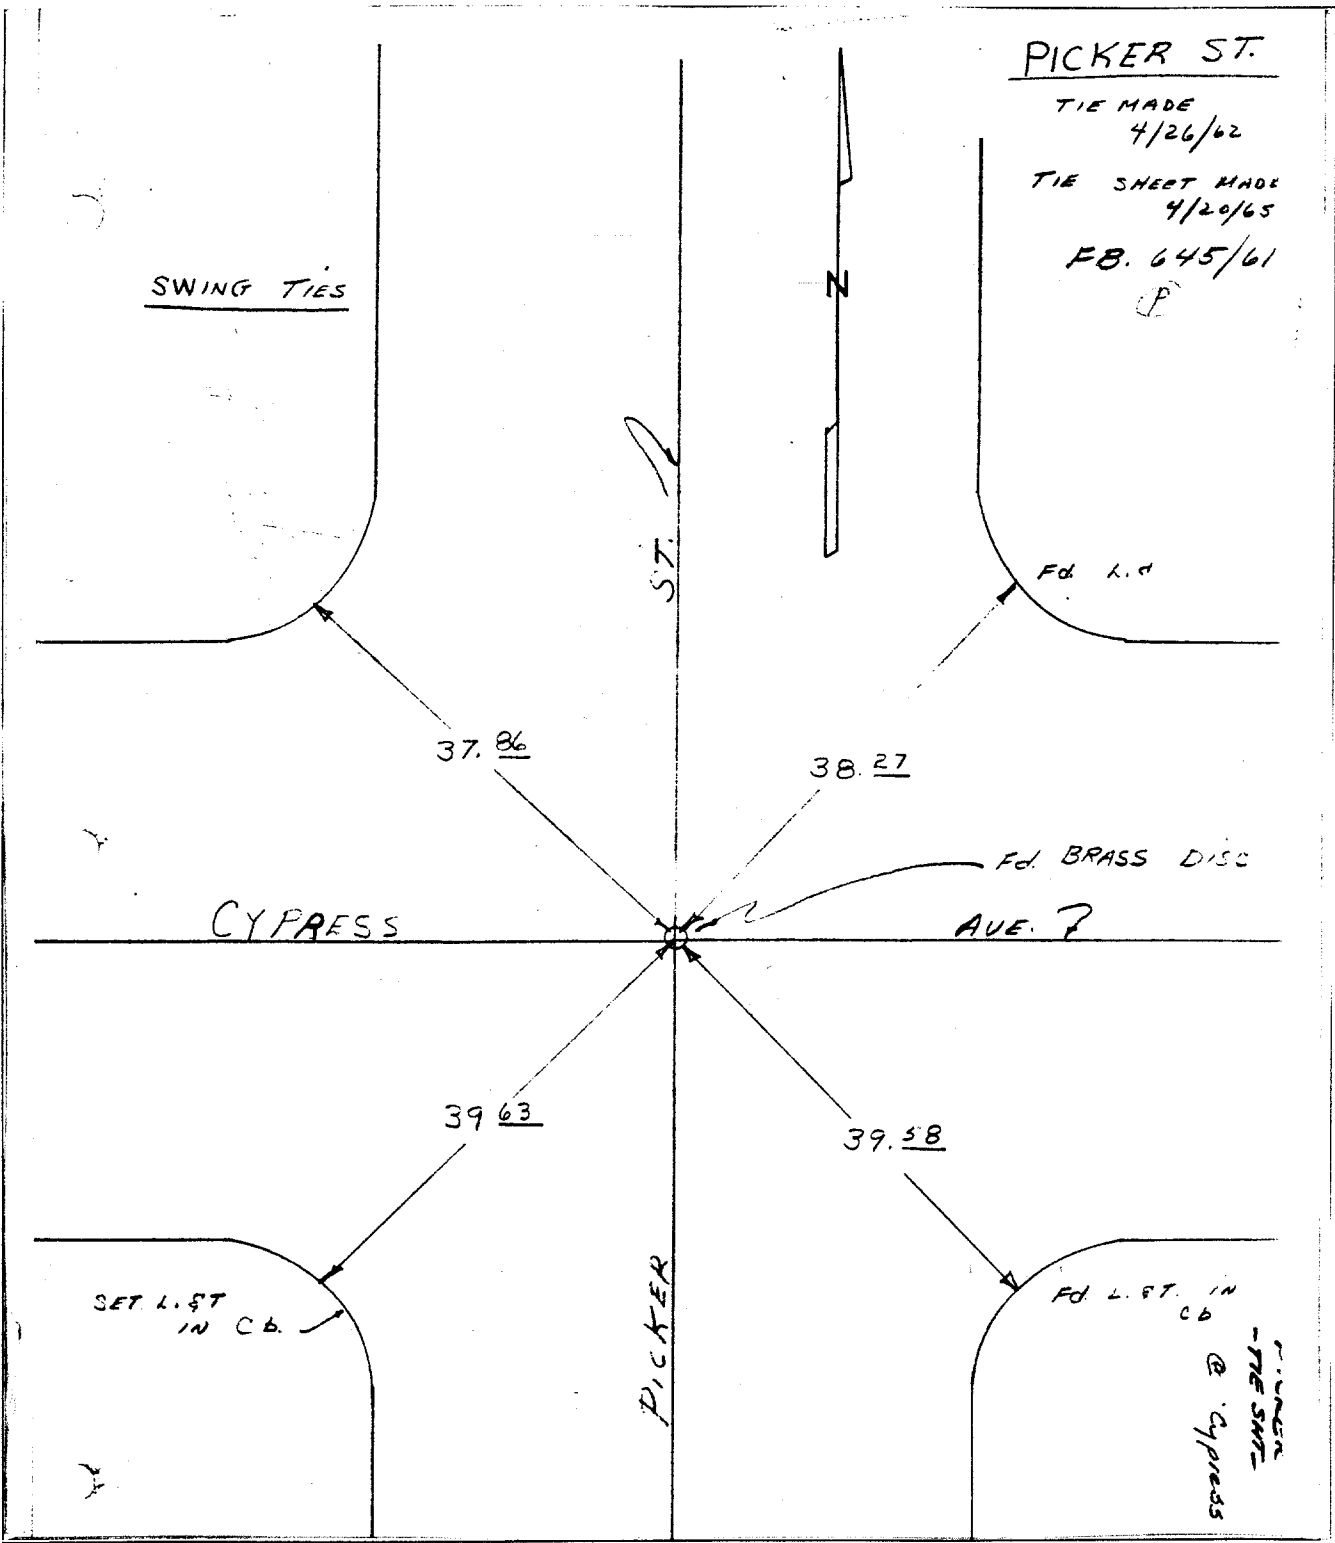

PICKER ST.  
 TIE MADE 4/26/62  
 TIE SHEET MADE 4/20/65  
 F.B. 645/61  
 P

- ✕ FD. Ramset Nail on T/C
- FD. LD. & TK. on T/C
- FD. "C" Nail on T/C
- Set LD. & TK. on T/C

Scale:  
 Date:  
 Drawn by:  
 W.O.:  
 F.B.: 645/61

## OFFICIAL TIE PLAT

### CITY OF RIVERSIDE

*These ties are for the purpose of perpetuating the found monumentation. No claim is made as to the relationship of the points or lines shown hereon to true boundary locations.*

Sheet 1 of 1  
 File No.: