


Street: PIEDMONT DR.

647471E

OFFICIAL USE ONLY

X-Street: _____

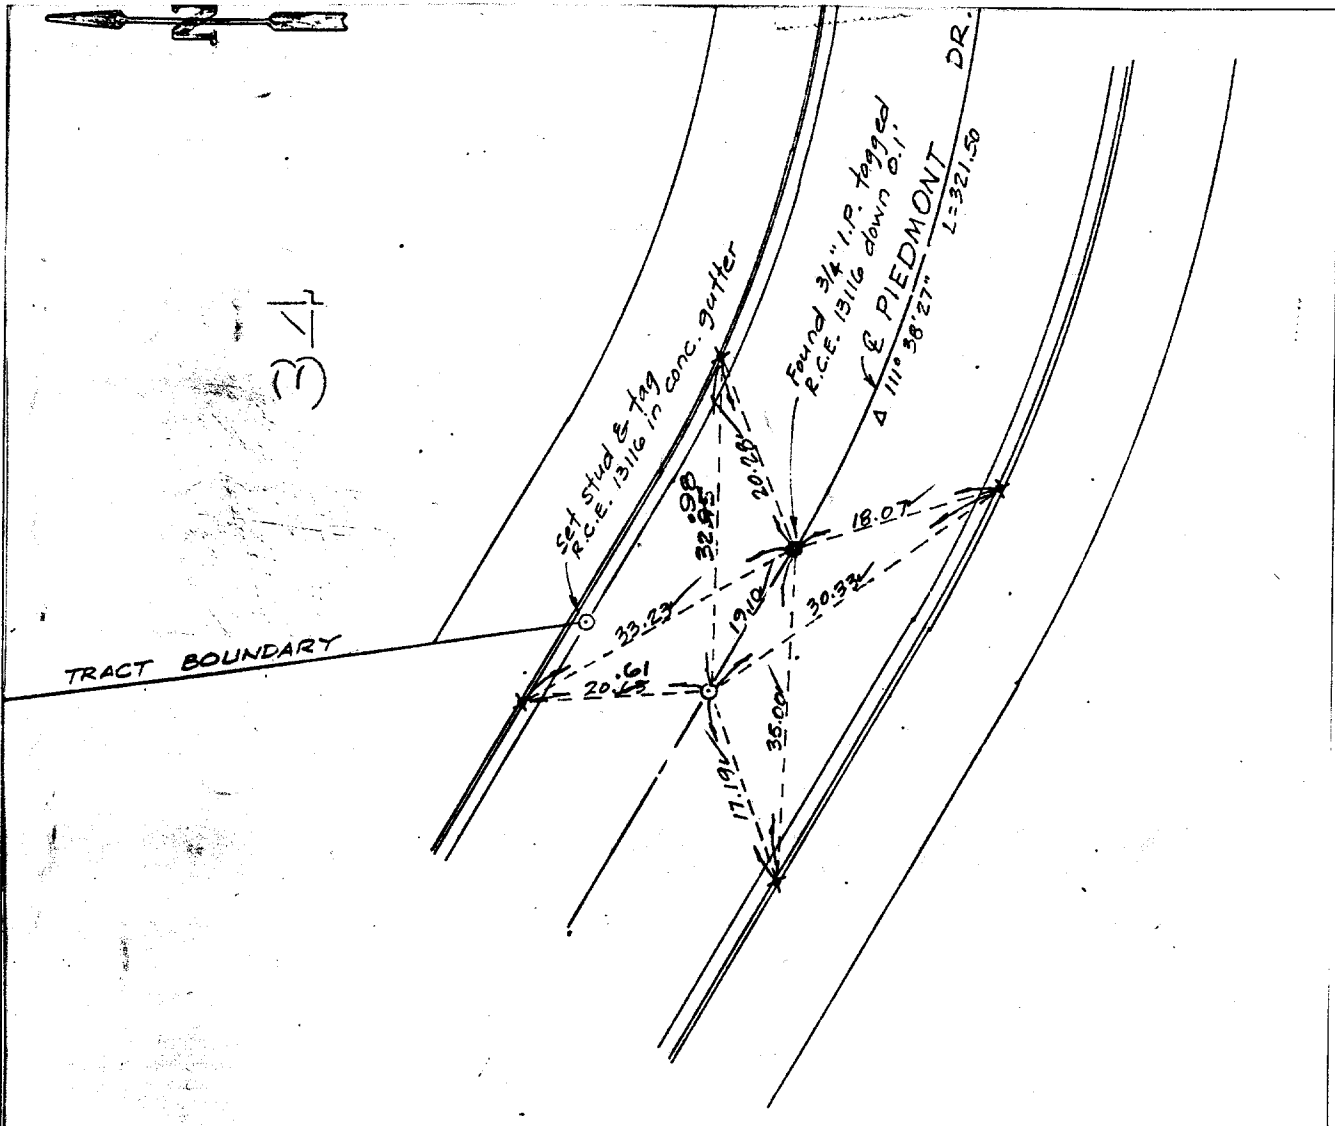

- o Indicates set 3/4" I.P. tagged RCE 13116, flush unless otherwise noted.
- x Indicates ties Nails set in top of curb.

FIELD CH'D FANN-KLUZ-BELDEN 4-12-85

G.V.W. ASSOCIATES, INC.
WALNUT, CALIFORNIA

MONUMENT TIES
FOR TRACT 18763

SHEET NO. 8 OF 11
DATE 4/11/85
SCALE 1" = 20' ±

- ✕ FD. Ramset Nail on T/C
- FD. "C" Nail on T/C

- FD. LD. & TK. on T/C
- Set LD. & TK. on T/C

Scale: _____
 Date: _____
 Drawn by: _____
 W.O.: _____
 F.B.: _____

OFFICIAL TIE PLAT CITY OF RIVERSIDE

These ties are for the purpose of perpetuating the found monumentation. No claim is made as to the relationship of the points or lines shown hereon to true boundary locations.

Sheet 1 of 1
File No.: _____