


G.V.W. ASSOCIATES INC.  
WALNUT, CALIFORNIA

33

MONUMENT TIES

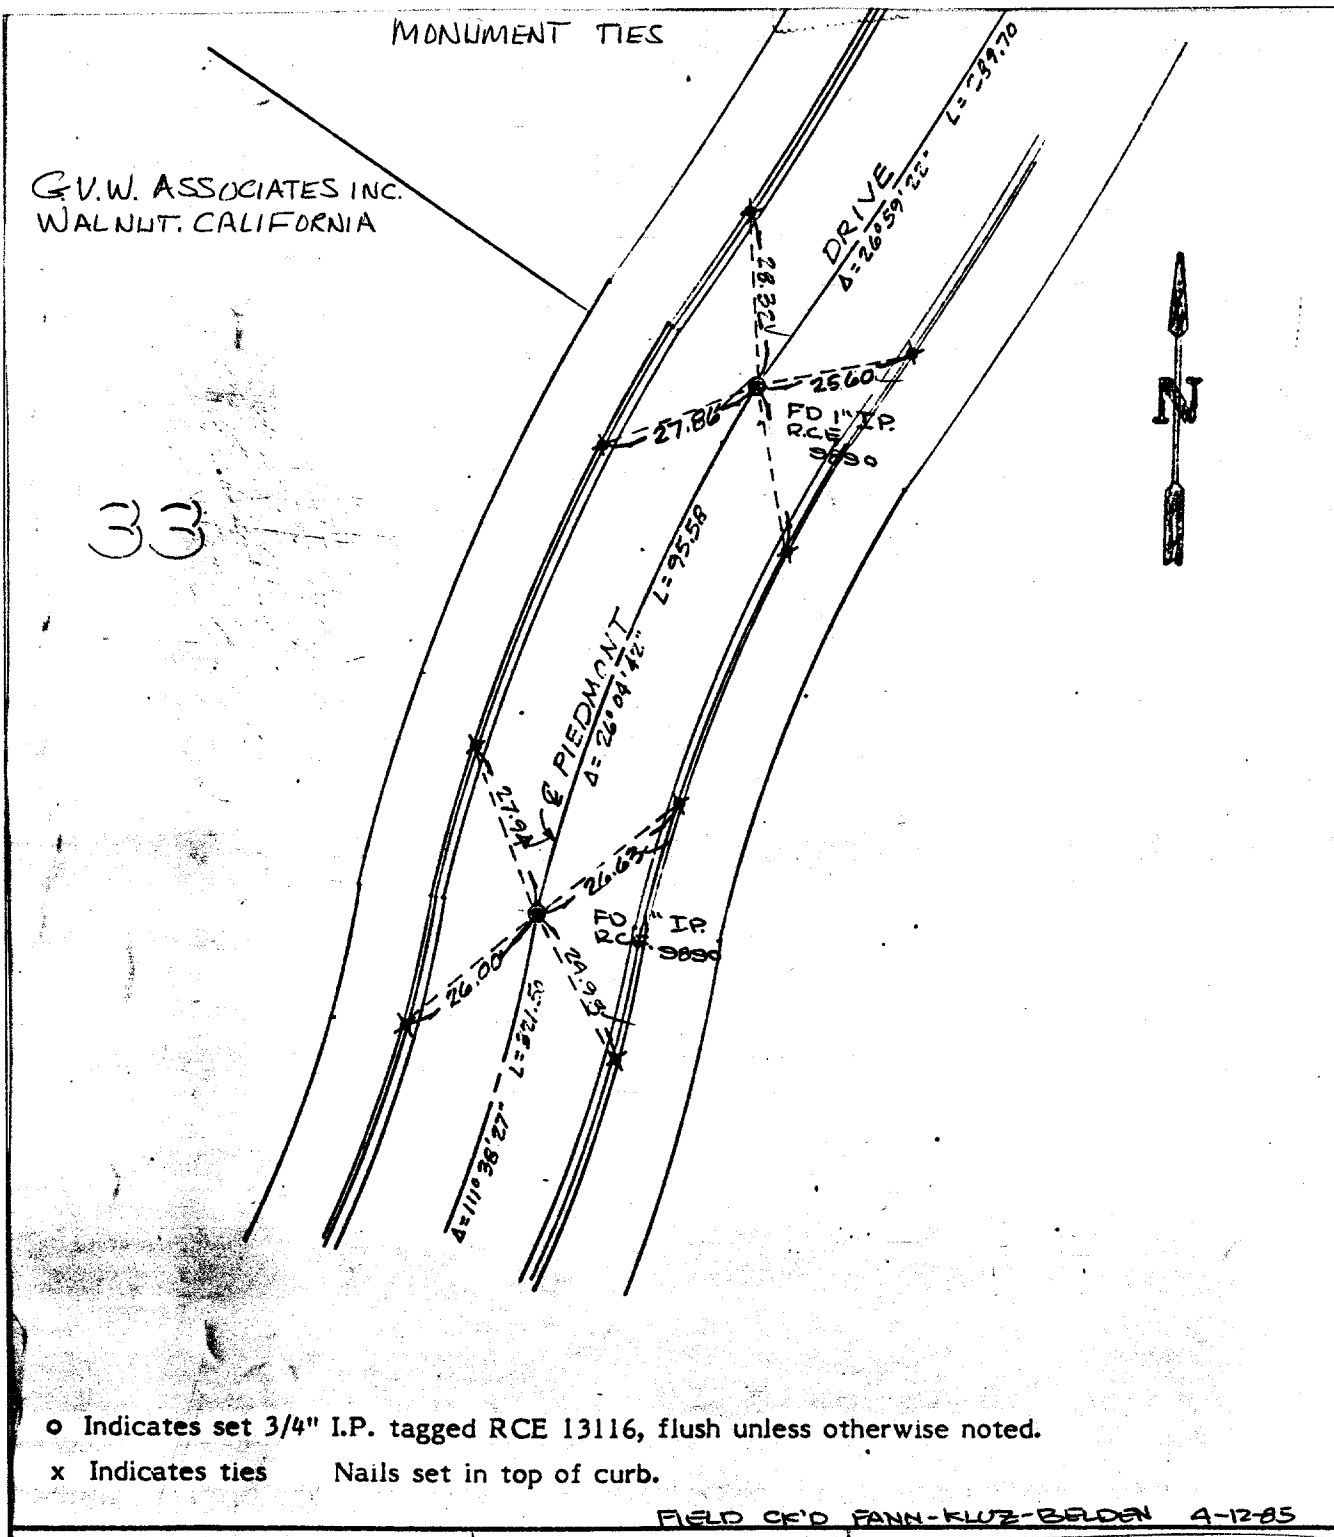

o Indicates set 3/4" I.P. tagged RCE 13116, flush unless otherwise noted.

x Indicates ties Nails set in top of curb.

FIELD OF'D FANN-KLUZ-BELDEN 4-12-85

- × FD. Ramset Nail on T/C
- FD. "C" Nail on T/C

- FD. LD. & TK. on T/C
- Set LD. & TK. on T/C

Scale: 1" = 20' ±

Date: 4/11/85

Drawn by:

W.O.:

F.B.:

## OFFICIAL TIE PLAT CITY OF RIVERSIDE

*These ties are for the purpose of perpetuating the found monumentation. No claim is made as to the relationship of the points or lines shown hereon to true boundary locations.*

TRACT 18763

Sheet 7 of 11

File No.:

Street:

**PIEDMONT DRIVE**

**6477.71E**

OFFICIAL USE ONLY

X-Street: