

9354111P



STREET: DOOLITTLE AVE

OFFICIAL USE ONLY

X-STREET:

EC ± 972 N.M. OF VNBUREN

LOT 36
MCCLASKEY TRACT
MB 20/36-37

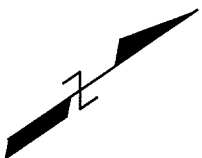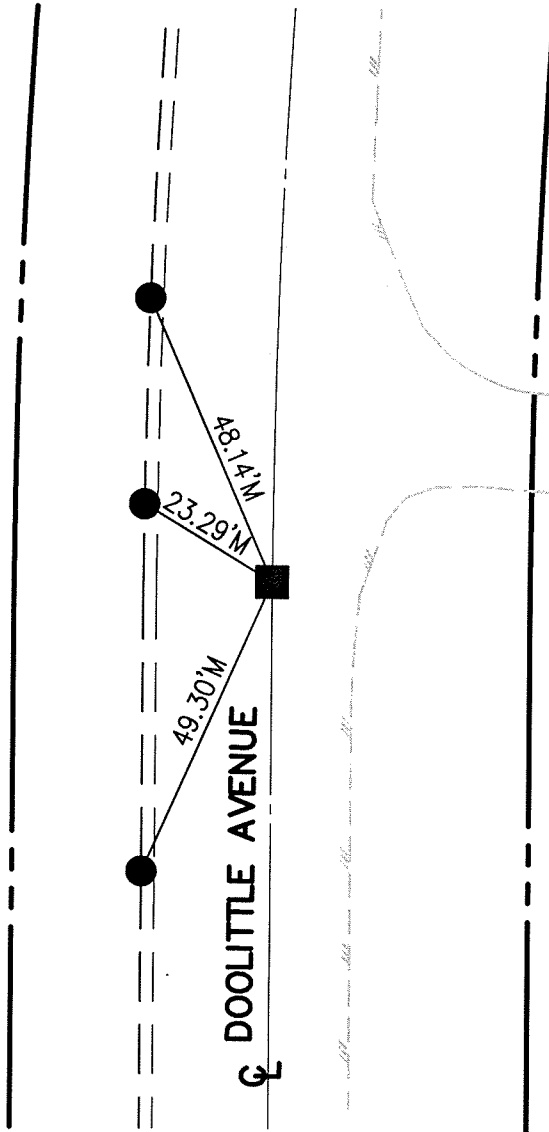

- ⊕ FOUND RAMSET NAIL ON TC
- FOUND L&T ON TC "LS 5390"
- FOUND 3/4" I.P. "LS 5390" DN 4"
PER PARCEL MAP 31654 PMB 209/10-11

Scale: 1"=30'

Date: 04/12/2011

Drawn By: NC

W.O.:

F.B.:

OFFICIAL TIE PLAT
CITY OF RIVERSIDE

These ties are for purpose of perpetuating the found monumentation. No claim is made as to the relationship of the points or lines shown hereon to true boundary locations.

Sheet 1 of 1

File No.