


TRACT NO. 21638-1 BERGAMONT
 CENTERLINE TIES

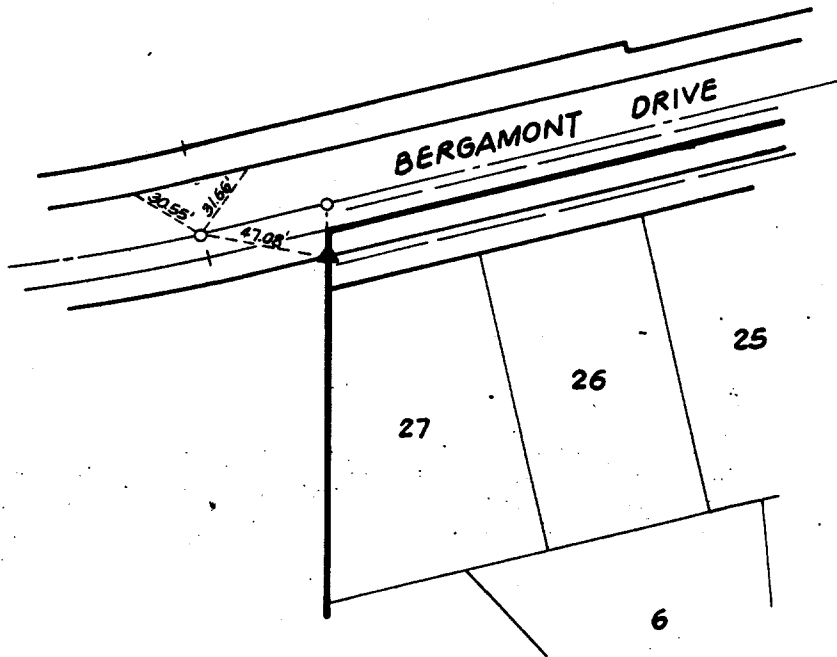

LEGEND:

- ▲ DENOTES TIE AT PROPERTY LINE SET WITH NAIL AND TAG L.S. 5390 ON TOP OF CURB

NOTE: (ALL OTHER TIES SHOWN ARE SET WITH L&T ON TOP OF CURB)

ADKAN ENGINEERS DATE: 4/6/90 SCALE: 1"=60' JOB NO: 3057 CLIENT: GRIFFITH HOMES

- × FD. Ramset Nail on T/C
- FD. "C" Nail on T/C

- FD. LD. & TK. on T/C
- Set LD. & TK. on T/C

Scale:
 Date:
 Drawn by:
 W.O.:
 F.B.:

OFFICIAL TIE PLAT
 CITY OF RIVERSIDE

These ties are for the purpose of perpetuating the found monumentation. No claim is made as to the relationship of the points or lines shown hereon to true boundary locations.

Sheet 1 of 1
 File No.:

65471F
 BERGAMONT CTE BNDRY
 NEAR MIDDLEFIELD.

Street: BERGAMONT
65471F
 X-Street: NEAR MIDDLEFIELD
 OFFICIAL USE ONLY