

1562.71E


Street: PRINCE ALBERT DR.

OFFICIAL USE ONLY

X-Street:

Sheet 2 of 2

PRINCE ALBERT DR

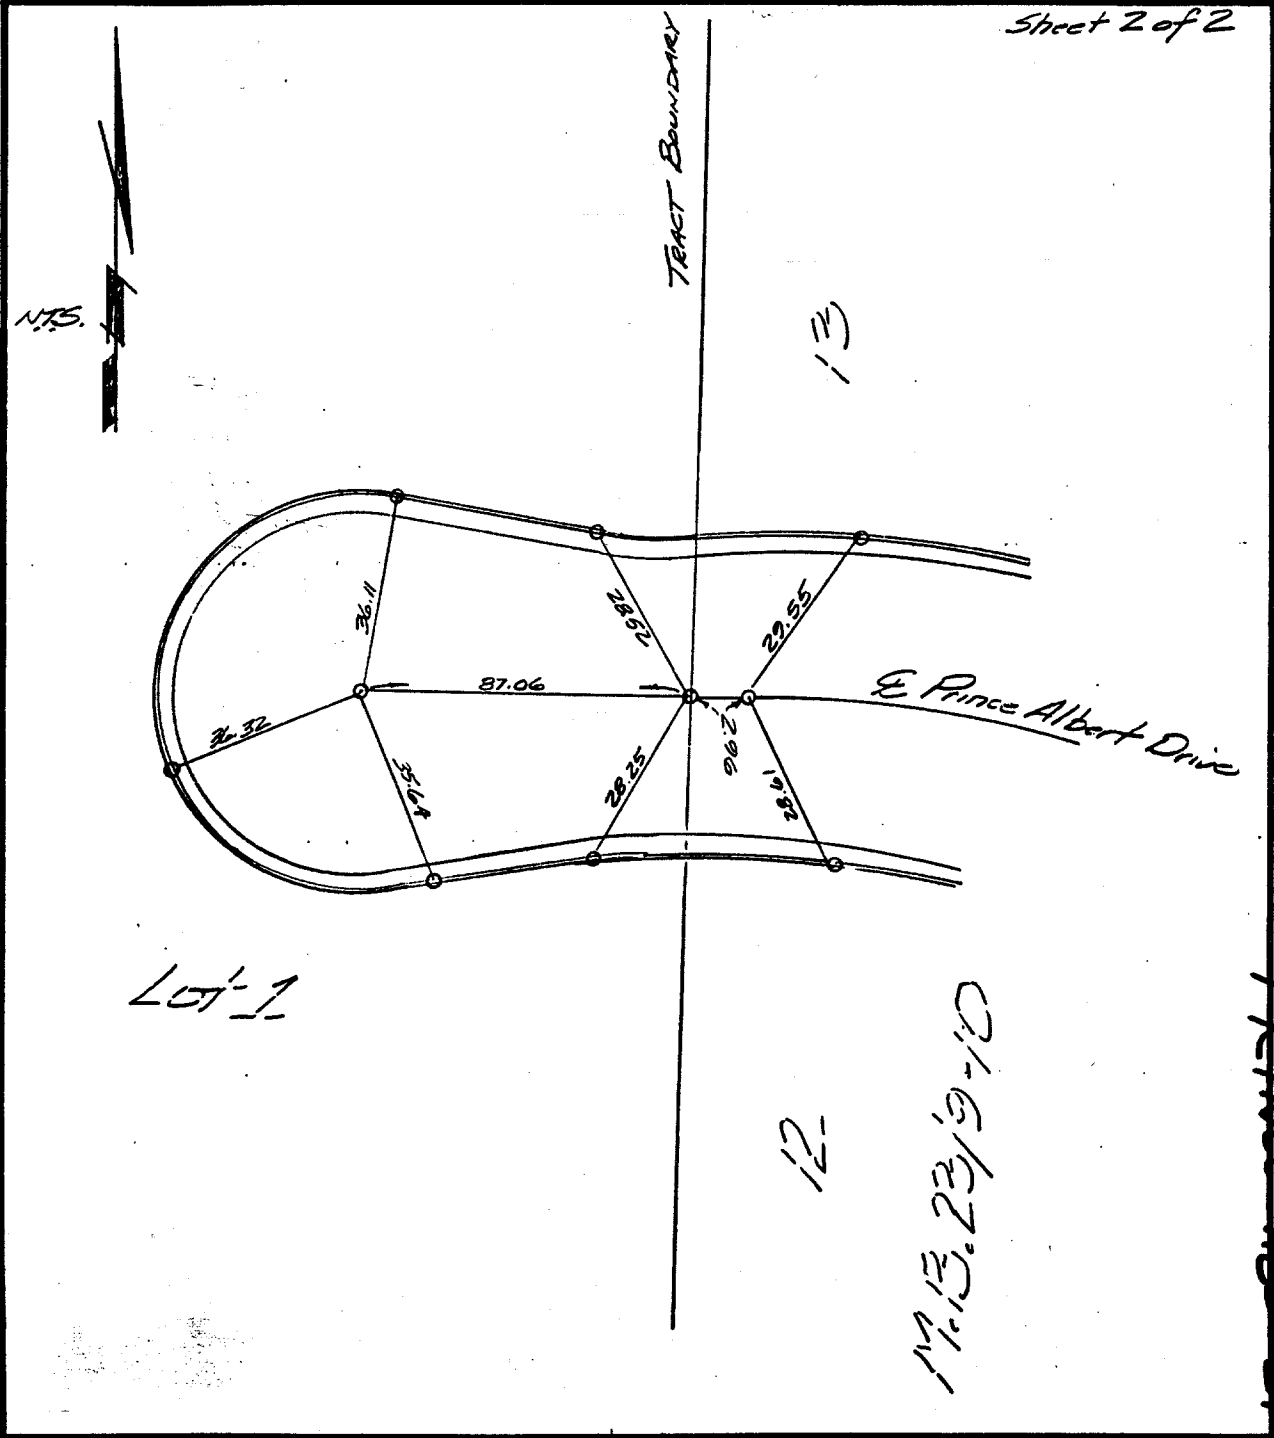

J.N. BEELER AND ASSOCIATES
Land Surveying and Mapping
6104 Riverside Ave. Suite B

TIE SHEET

- × FD. Ramset Nail on T/C
- FD. LD. & TK. on T/C
- FD. "C" Nail on T/C
- Set LD. & TK. on T/C

Scale:
 Date: AUG 21, 1991
 Drawn by: FAE
 W.O.:
 F.B.:

OFFICIAL TIE PLAT
CITY OF RIVERSIDE

These ties are for the purpose of perpetuating the found monumentation. No claim is made as to the relationship of the points or lines shown hereon to true boundary locations.

TRACT 21961
 MB 194/47-49
 Sheet 2 of 2
 File No.: