


6579.71E

Street: PROMENADE CIRCLE X-Street: NORTHSTAR DR.

OFFICIAL USE ONLY

TRACT 20393 F

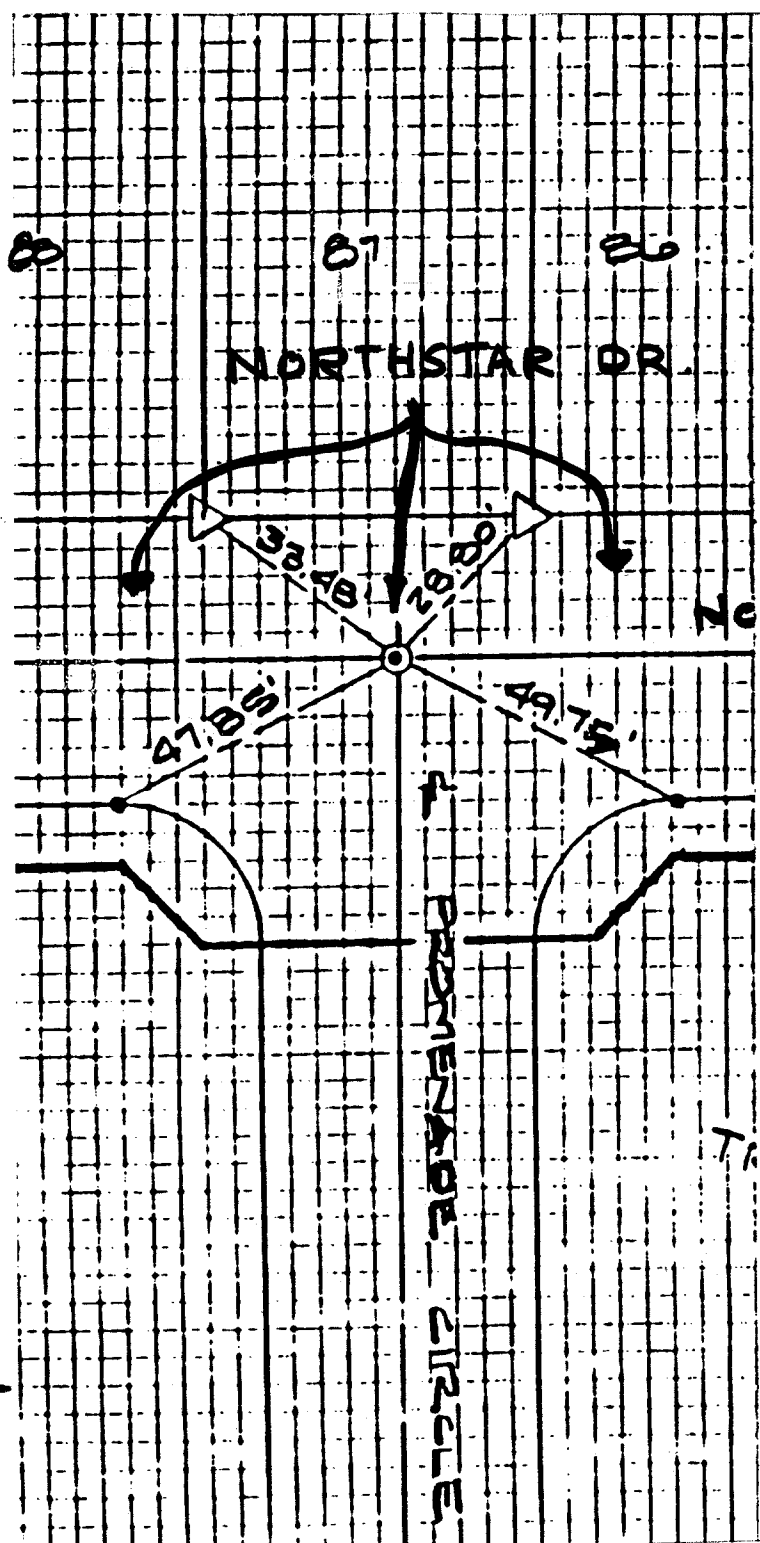

SURVEY OF TRACT 20393-3 & TIES NORTHSTAR DR.
 FOR VAN RAELLE
 SURVEY PARTY MARTINEZ, VILLAS
 W.O. No. 12040 Date 10-3-90
 REF. P. 8. 12082 / 39 AM.

- ✕ FD. Ramset Nail on T/C
- FD. LD. & TK. on T/C
- FD. "C" Nail on T/C
- Set LD. & TK. on T/C

OFFICIAL TIE PLAT
CITY OF RIVERSIDE

These ties are for the purpose of perpetuating the found monumentation. No claim is made as to the relationship of the points or lines shown hereon to true boundary locations.

Scale:
 Date:
 Drawn by:
 W.O.:
 F.B.:

Sheet 1 of 1
 File No.: