

Street:


PALM AVE

6637.TIF

X-Street:

GARDENA DR.

OFFICIAL USE ONLY

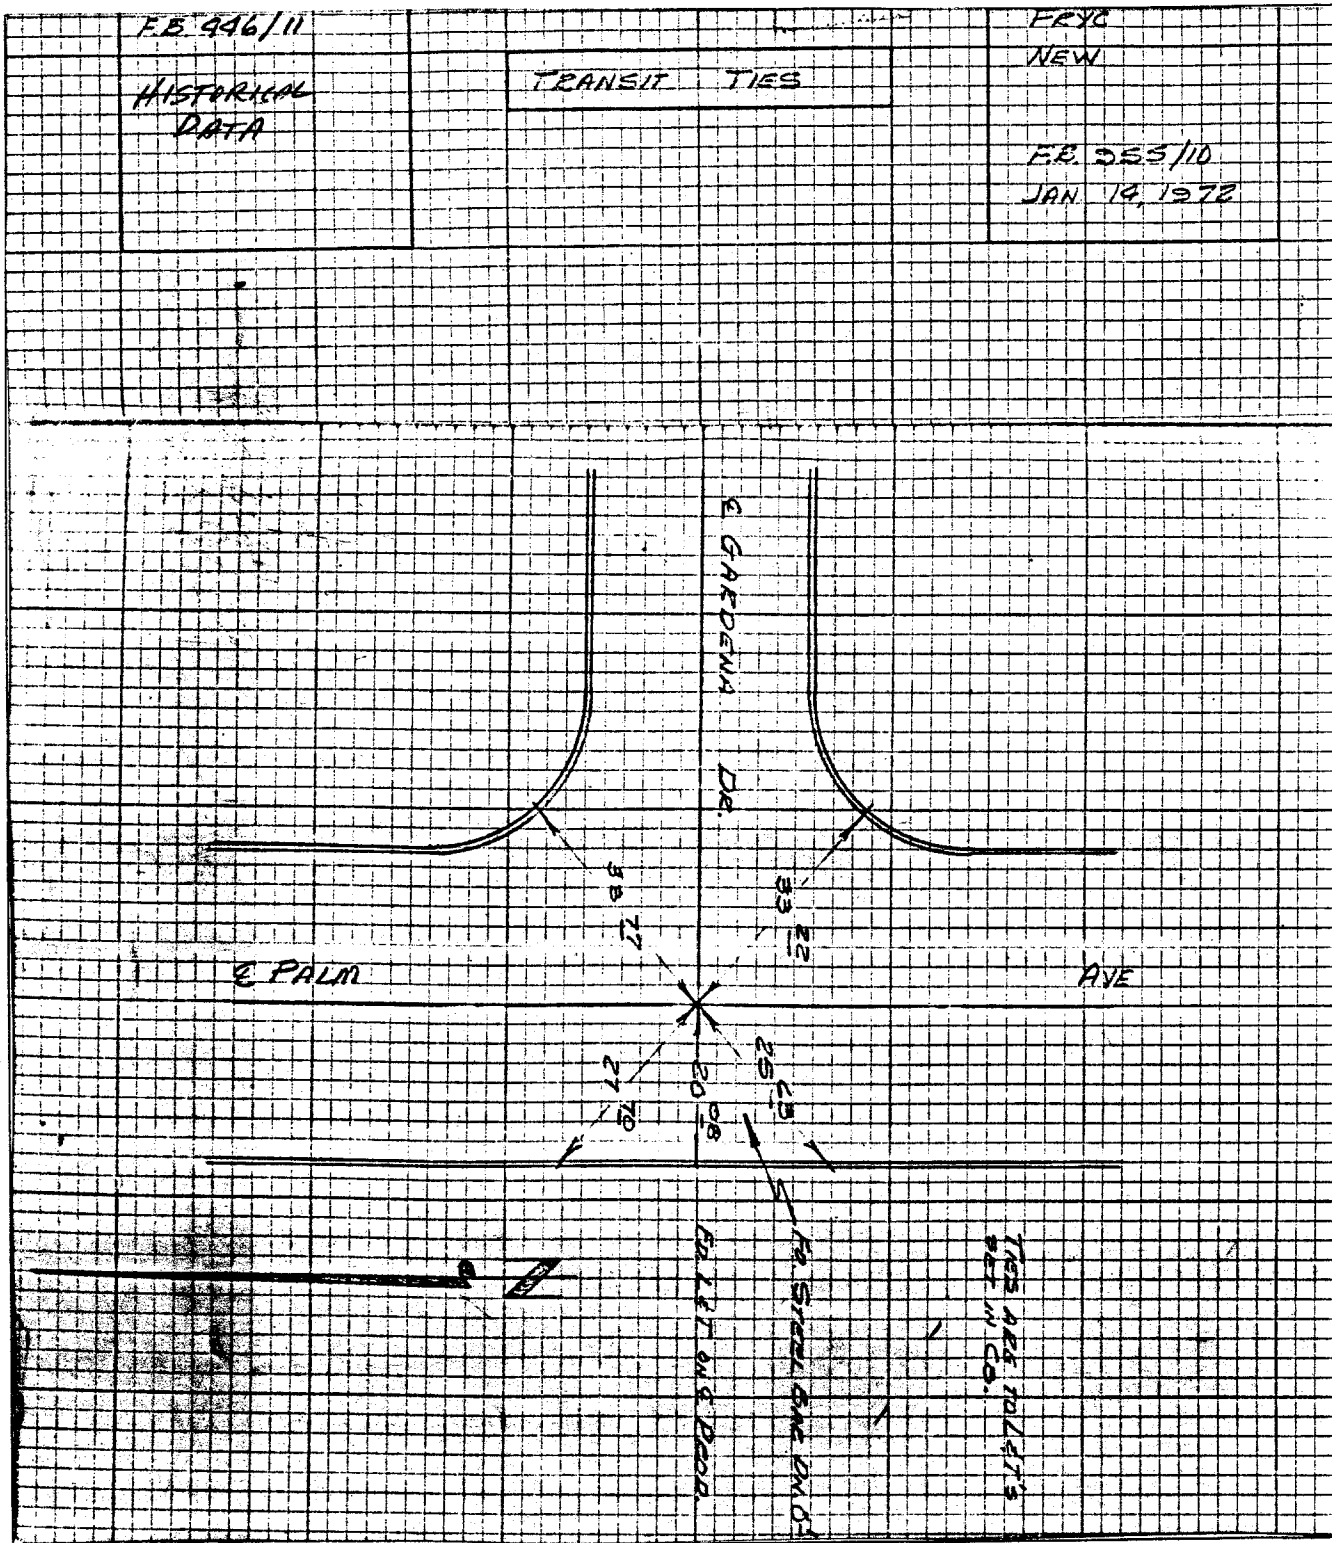

F.B. 946/11
HISTORICAL DATA

TRANSIT TIES

FRYC
NEW
F.B. 955/10
JAN 14, 1972

✕ FD. Ramset Nail on T/C
 ■ FD. "C" Nail on T/C

● FD. LD. & TK. on T/C
 ○ Set LD. & TK. on T/C

Scale:
 Date: JAN 14, 1972
 Drawn by:
 W.O.:
 F.B.: 955/10

OFFICIAL TIE PLAT

CITY OF RIVERSIDE

These ties are for the purpose of perpetuating the found monumentation. No claim is made as to the relationship of the points or lines shown hereon to true boundary locations.

Sheet 1 of 1
 File No.: