


Street: _____

~~PALM AVE~~ 665471E

X-Street: _____
OFFICIAL USE ONLY

RUBIDOUX

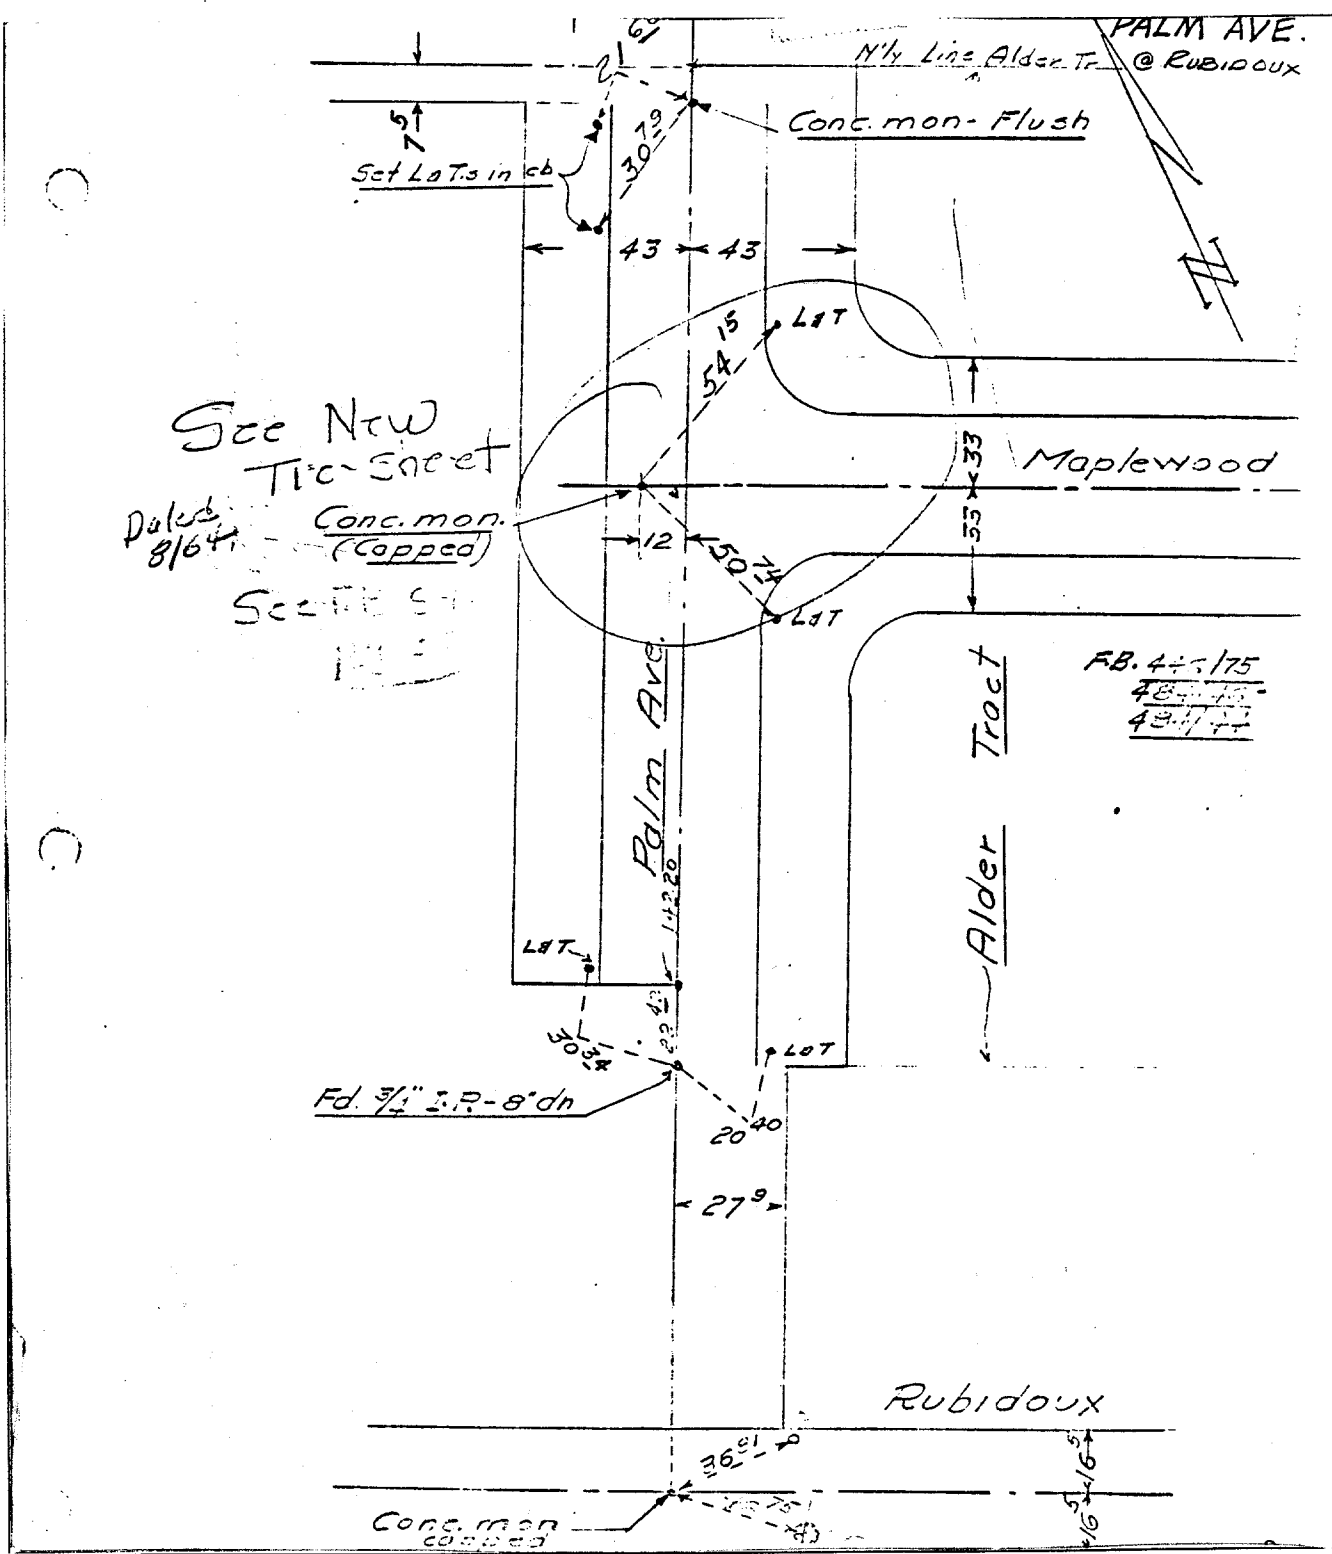

See New Tie-Sheet
 Dated 8/64
 Conc. mon. (Capped)
 See the ...

F.B. 445/175
 48-175
 43-175

- ✕ FD. Ramset Nail on T/C
- FD. LD. & TK. on T/C
- FD. "C" Nail on T/C
- Set LD. & TK. on T/C

Scale: _____
 Date: _____
 Drawn by: _____
 W.O.: _____
 F.B.: _____

OFFICIAL TIE PLAT

CITY OF RIVERSIDE

These ties are for the purpose of perpetuating the found monumentation. No claim is made as to the relationship of the points or lines shown hereon to true boundary locations.

Sheet 1 of 1
 File No.: _____