


669.715

Street: BERYLWOOD CT  
669.715  
X-Street: MISSION GROVE PARKWAY NORTH  
OFFICIAL USE ONLY

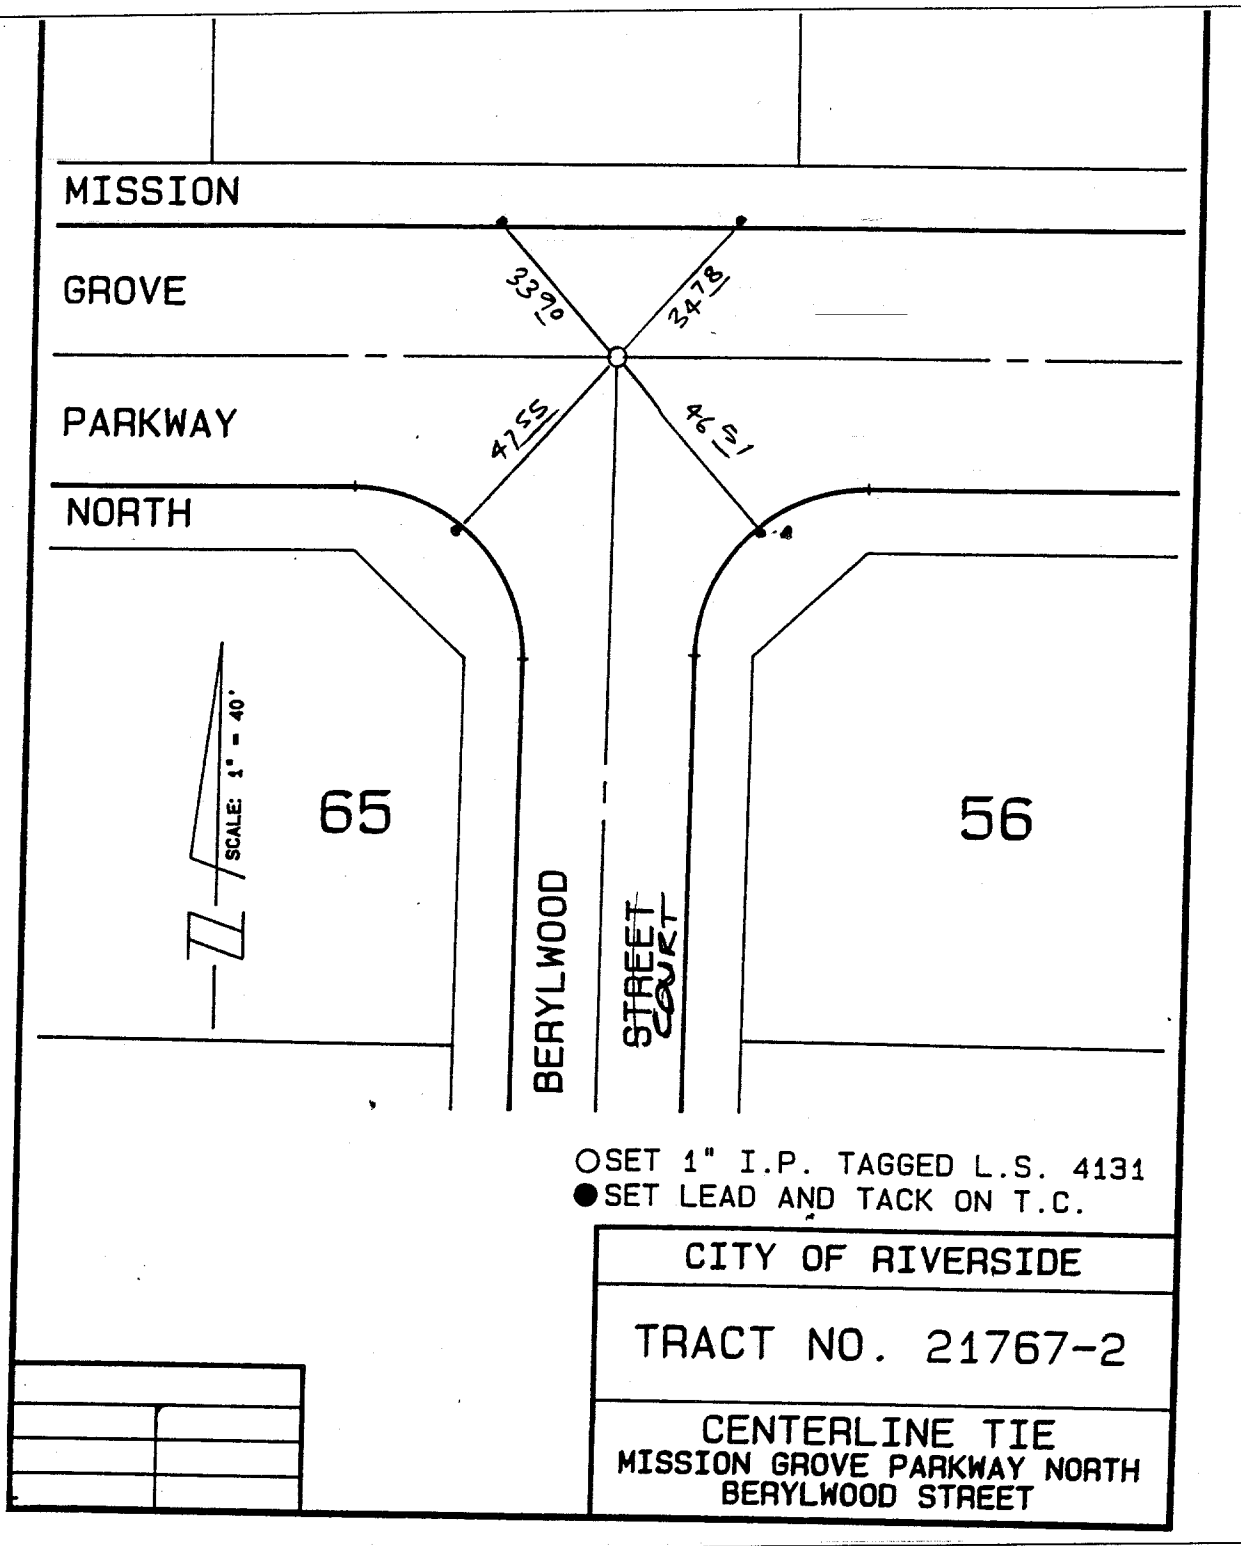

○ SET 1" I.P. TAGGED L.S. 4131  
● SET LEAD AND TACK ON T.C.

CITY OF RIVERSIDE
TRACT NO. 21767-2
CENTERLINE TIE MISSION GROVE PARKWAY NORTH BERYLWOOD STREET

- ✕ FD. Ramset Nail on T/C
- FD. LD. & TK. on T/C
- FD. "C" Nail on T/C
- Set LD. & TK. on T/C

Scale:  
Date:  
Drawn by:  
W.O.:  
F.B.:

## OFFICIAL TIE PLAT

### CITY OF RIVERSIDE

*These ties are for the purpose of perpetuating the found monumentation. No claim is made as to the relationship of the points or lines shown hereon to true boundary locations.*

Sheet 1 of 1  
File No.: