


SURVEY NOTES

PIERCE ST @
TAYLOR ST.

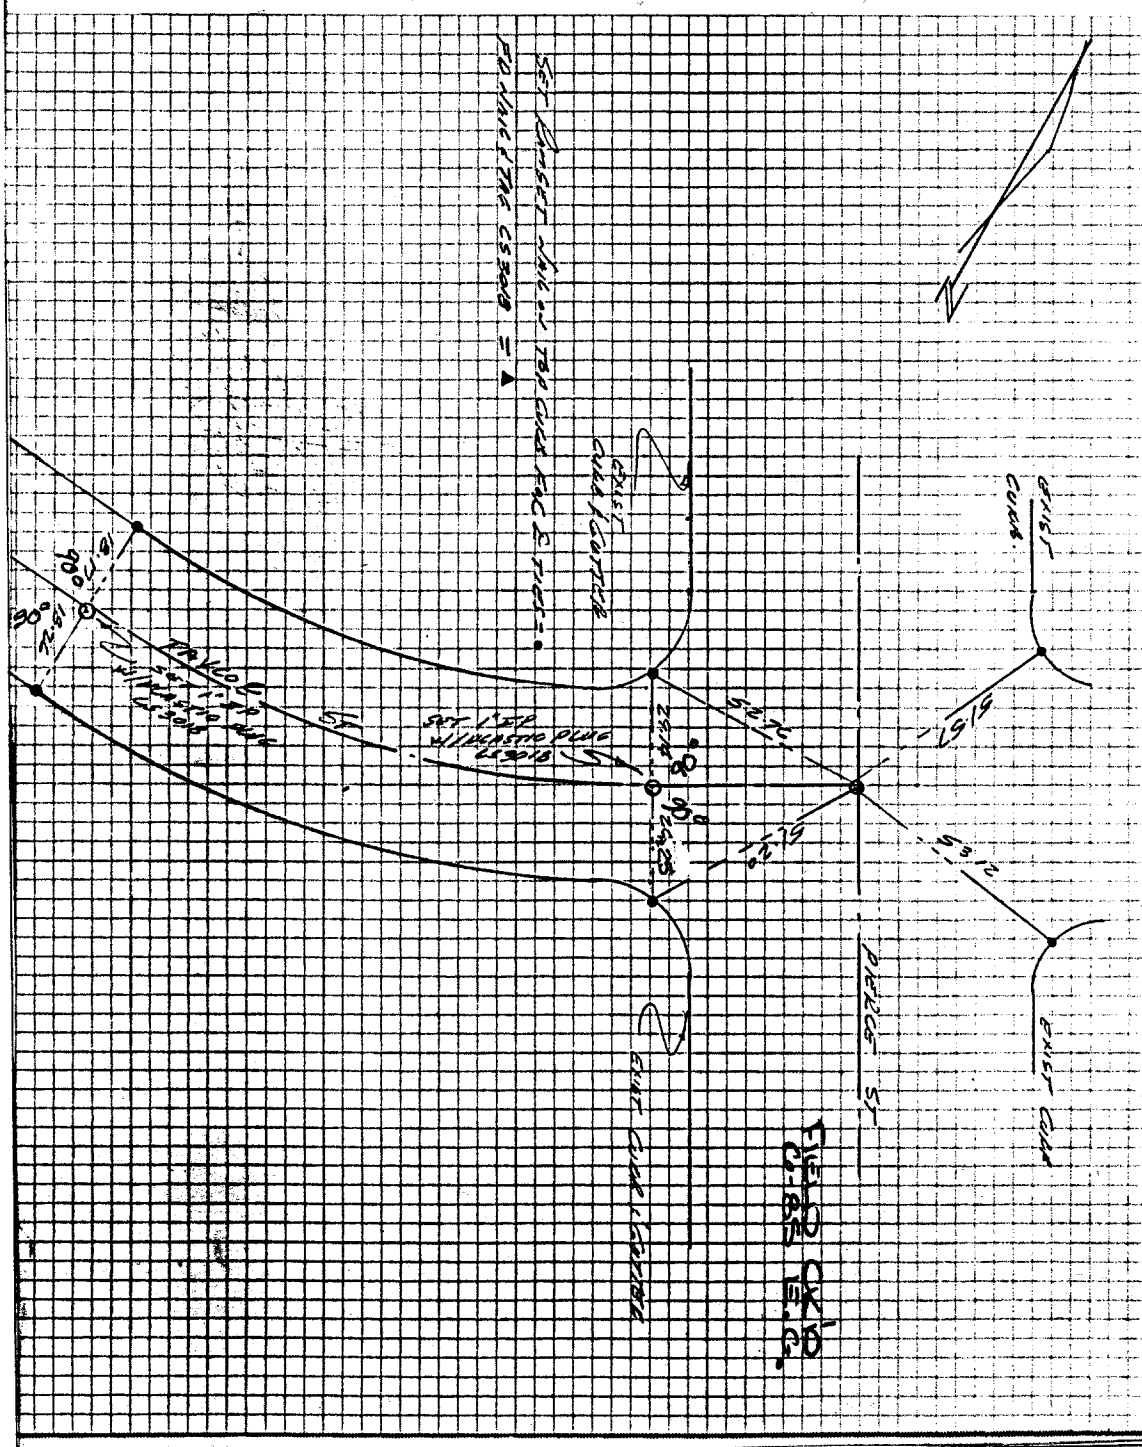

SURVEY OF E. MOUNTAIN
FOR P.C.H. 6697E 10866 W.O. No. 7860 DATE MAY 16 1985
SURVEY PARTY ELLIS, HODD, CALDWELL REF. AM.

J. F. DAVIDSON ASSOCIATES
CIVIL ENGINEERS • SURVEYORS • PLANNERS

F.B. 83-7860/141

Street: PIERCE STREET X-Street: TAYLOR ST
669471E OFFICIAL USE ONLY

- × FD. Ramset Nail on T/C
- FD. LD. & TK. on T/C
- FD. "C" Nail on T/C
- Set LD. & TK. on T/C

OFFICIAL TIE PLAT CITY OF RIVERSIDE

These ties are for the purpose of perpetuating the found monumentation. No claim is made as to the relationship of the points or lines shown hereon to true boundary locations.

Scale: _____
Date: _____
Drawn by: _____
W.O.: _____
F.B.: _____

Sheet 1 of 1
File No.: _____