


STREET ADELAIDE CT  
X-STREET FAIRCHILD DR  
OFFICE USE ONLY

67.TIF

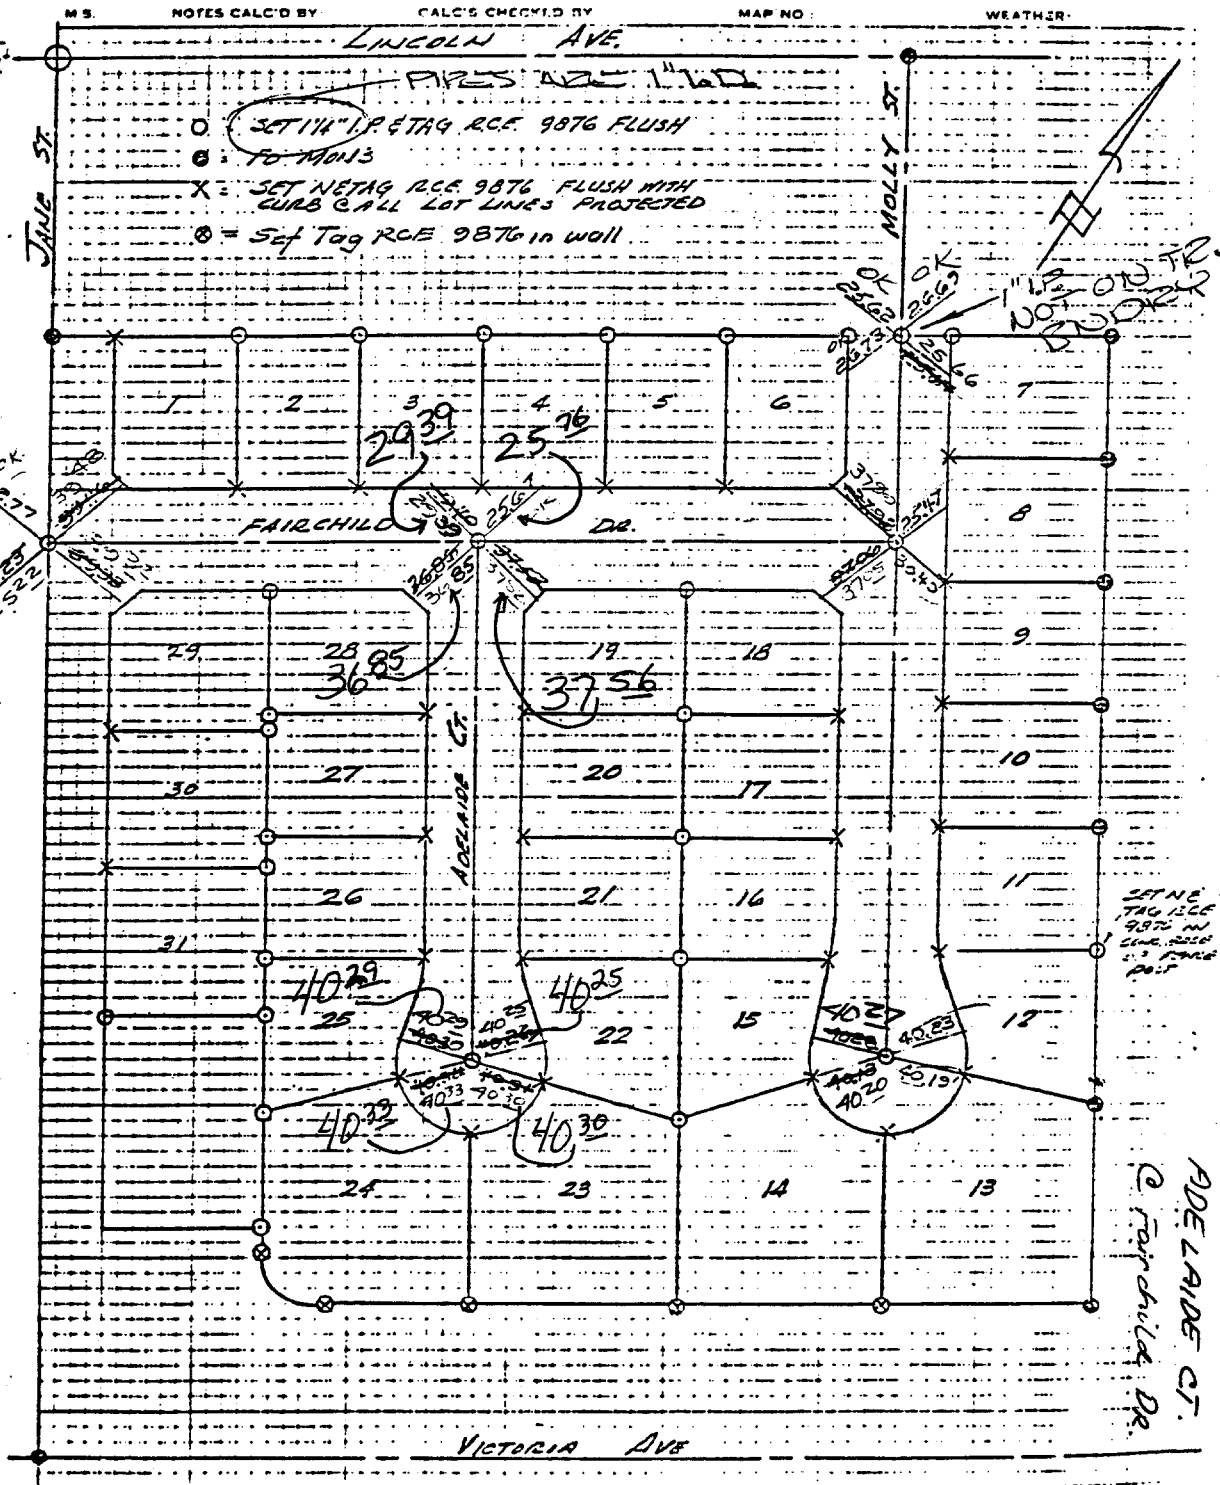

ALBERT A. WERR ASSOCIATES RIVERSIDE, CALIFORNIA 92504

- × FD. Ramset Nail on T/C
- FD. LD. & TK. on T/C
- FD. "C" Nail on T/C
- SET LD. & TK. On T/C

SCALE: \_\_\_\_\_

DATE: \_\_\_\_\_

DR. BY: \_\_\_\_\_

W.O.: \_\_\_\_\_

F.B.: \_\_\_\_\_

**OFFICIAL TIE PLAT**  
CITY OF RIVERSIDE

These ties are for the purpose of perpetuating the found monumentation. No claim is made as to the relationship of the points or lines shown hereon to true boundary locations.

SHEET \_\_\_\_\_

OF \_\_\_\_\_ SHEETS

FILE NO.: \_\_\_\_\_