


671.71CF

Street: BESS CT  
671.71F

X-Street: GELMAN DR.  
OFFICIAL USE ONLY

BESS CT

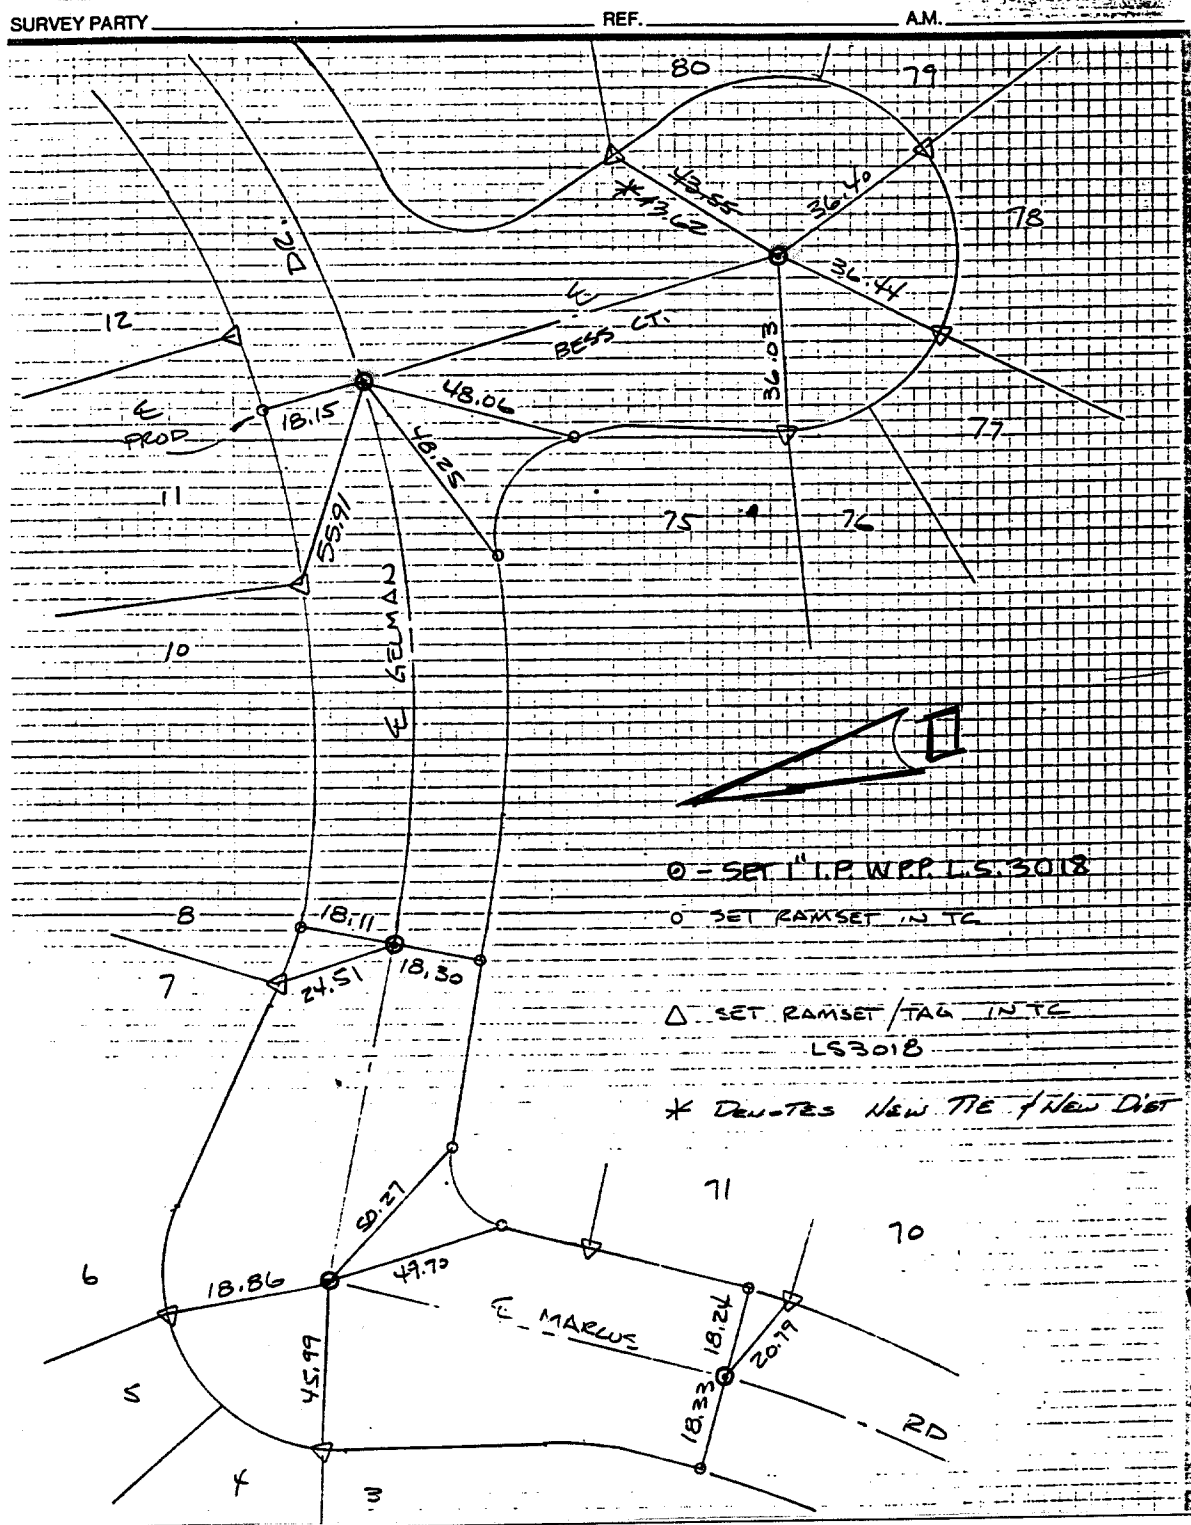

SURVEY NOTES

SURVEY PARTY \_\_\_\_\_ REF. \_\_\_\_\_ AM. \_\_\_\_\_

Scale: \_\_\_\_\_  
 Date: \_\_\_\_\_  
 Drawn by: \_\_\_\_\_  
 W.O.: \_\_\_\_\_  
 F.B.: \_\_\_\_\_

**OFFICIAL TIE PLAT**  
**CITY OF RIVERSIDE**

*These ties are for the purpose of perpetuating the found monumentation. No claim is made as to the relationship of the points or lines shown hereon to true boundary locations.*

TRACT 22275-3

Sheet **2** of **5**

File No.: \_\_\_\_\_