


Street: QUEENS BURROUGH ST. X-Street: PAINE DR.  
6742. TIF OFFICIAL USE ONLY

**J. F. DAVIDSON ASSOCIATES**  
 CIVIL ENGINEERS & SURVEYORS & PLANNERS

TRACT 18502  
 SURVEY OF TIE PLAT  
 FOR FIELD  
 SURVEY PARTY Katz Moyle  
 REF  
 W. ONO. 82 7833 DATE 8 / 23  
AM

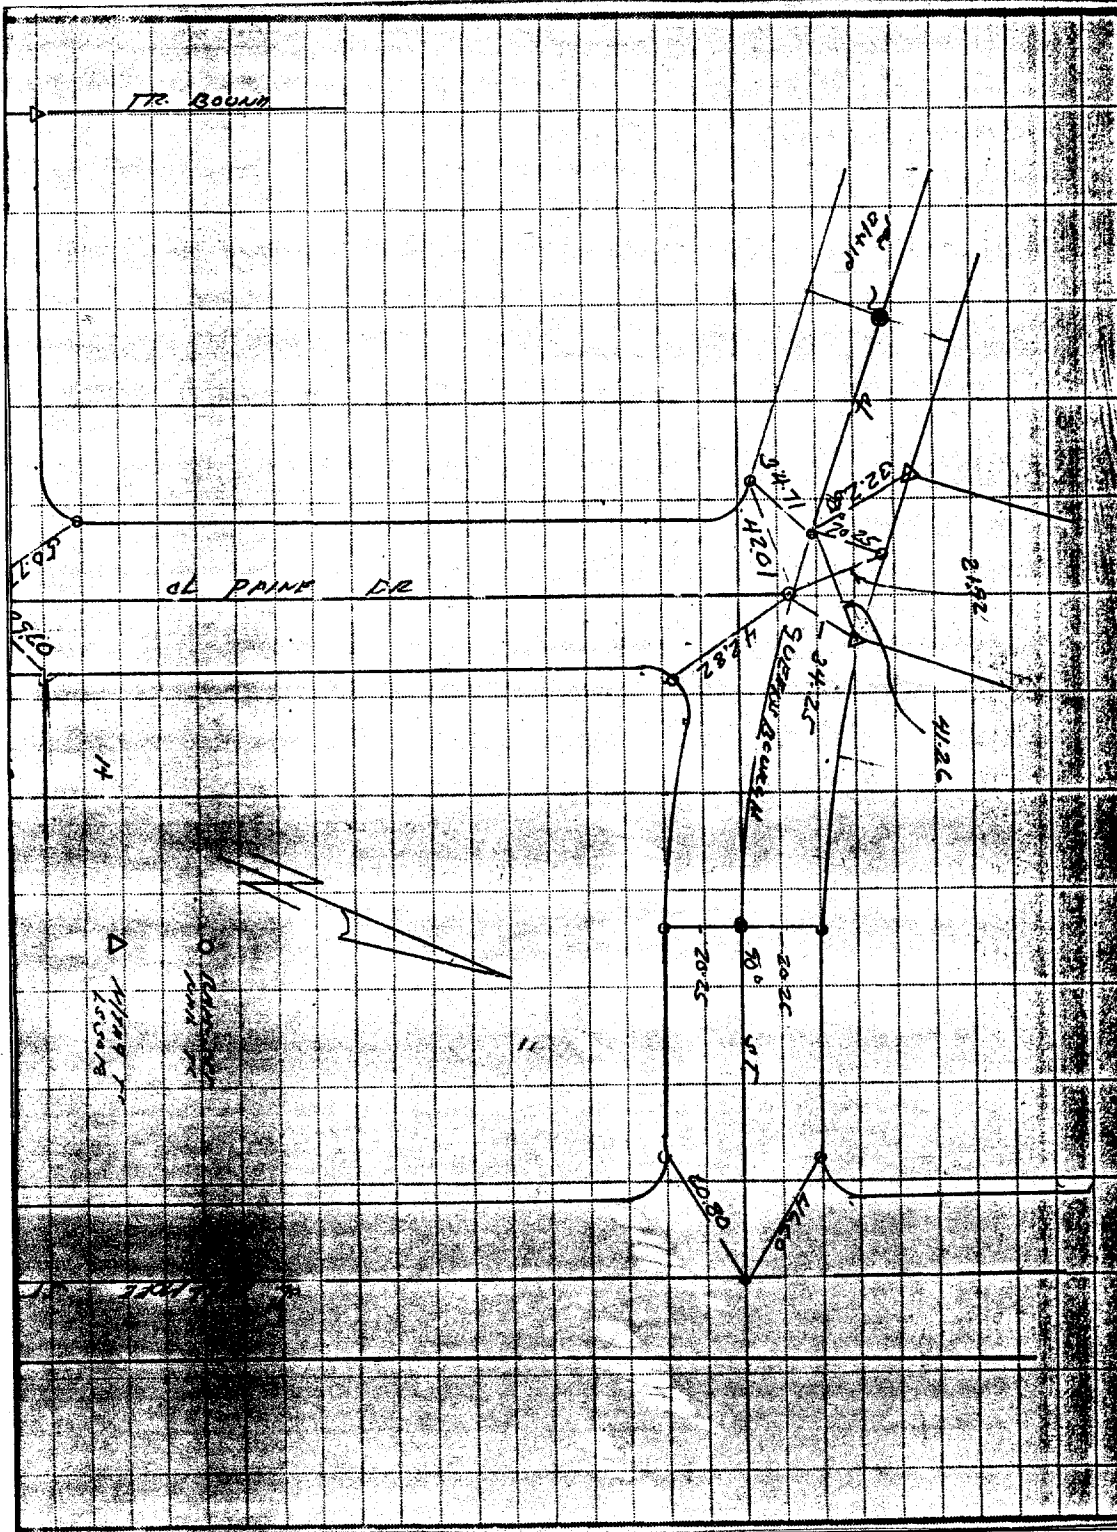

- ✕ FD. Ramset Nail on T/C
- FD. LD. & TK. on T/C
- FD. "C" Nail on T/C
- Set LD. & TK. on T/C

Scale: \_\_\_\_\_  
 Date: \_\_\_\_\_  
 Drawn by: \_\_\_\_\_  
 W.O.: \_\_\_\_\_  
 F.B.: 82 7833/30

# OFFICIAL TIE PLAT

## CITY OF RIVERSIDE

*These ties are for the purpose of perpetuating the found monumentation. No claim is made as to the relationship of the points or lines shown hereon to true boundary locations.*

TRACT 18502  
 Sheet 1 of 2  
 File No.: \_\_\_\_\_