


PARTY AND NUMBER Bulky Aguilera Lopez F.B. 1041 P.

MS NOTES CALC'D BY: CALC' CHECKED BY: MAP NO.: WEATHER:

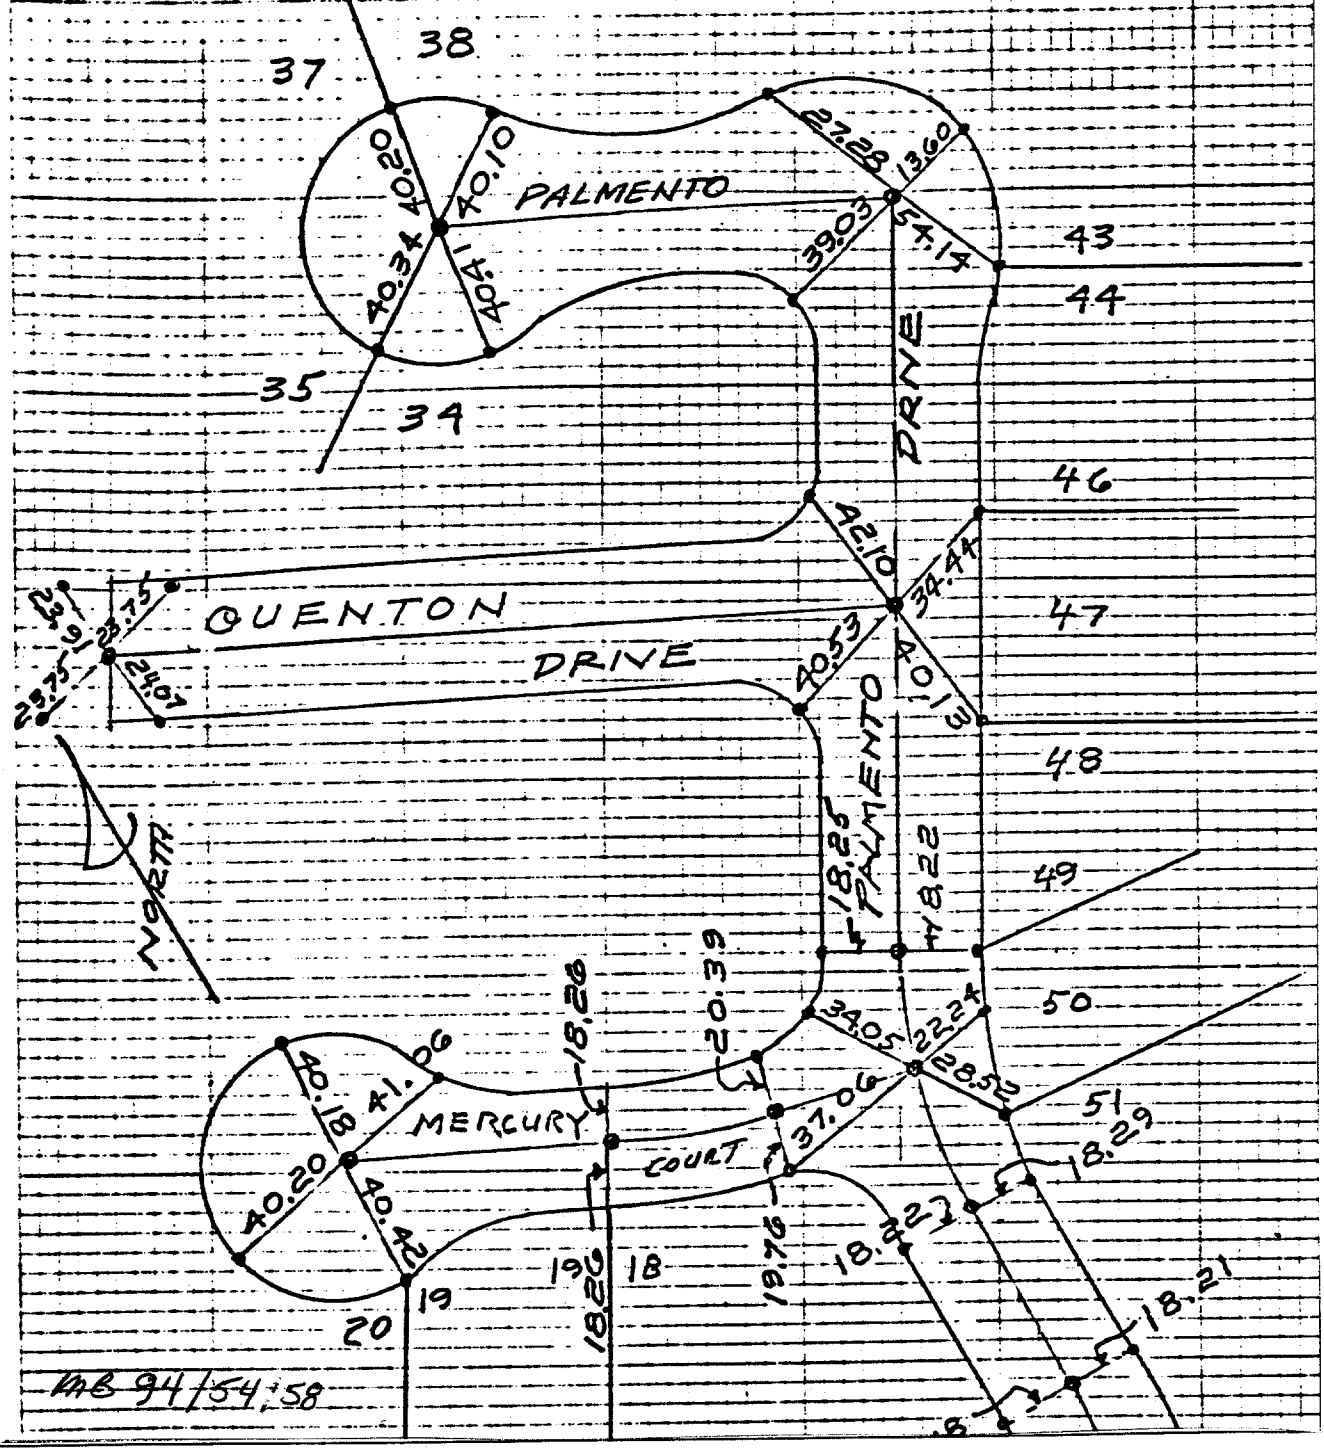

- ✕ FD. Ramset Nail on T/C
- FD. LD. & TK. on T/C
- FD. "C" Nail on T/C
- Set LD. & TK. on T/C

Scale:  
 Date: 9-19-78  
 Drawn by:  
 W.O.:  
 F.B.: 1041

**OFFICIAL TIE PLAT**  
 CITY OF RIVERSIDE

*These ties are for the purpose of perpetuating the found monumentation. No claim is made as to the relationship of the points or lines shown hereon to true boundary locations.*

TRACT 8006-1

Sheet 1 of 1  
 File No.:

Street: QUENTON DR  
6744.71E  
 X-Street: PALMENTO DR.  
 OFFICIAL USE ONLY