


Street: RACINE 6749.TIF X-Street: SALISBURY
 OFFICIAL USE ONLY

SWING TIES

TRACT 6070-1 & 2
 AA. WEBB ASSOC.
 5/13/76

COPY

1/77 BA

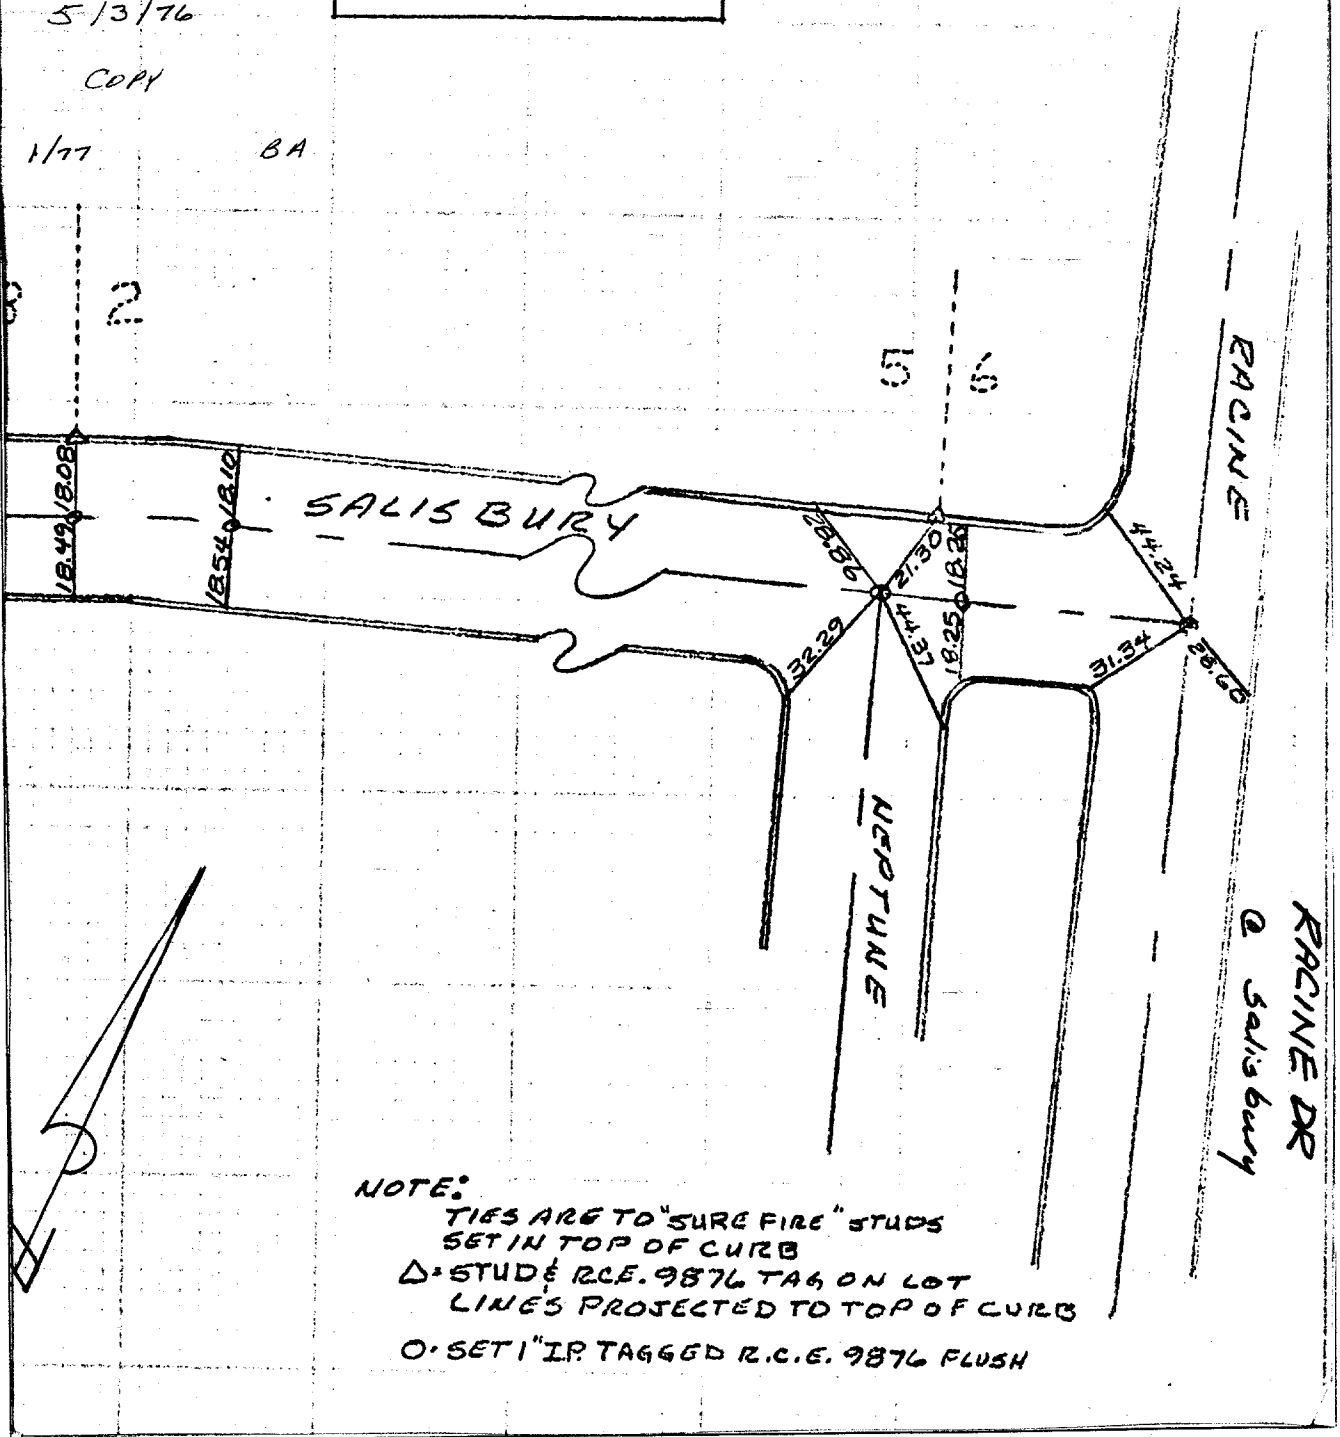

NOTE:
 TIES ARE TO "SURE FIRE" STUDS
 SET IN TOP OF CURB
 Δ - STUD & R.C.E. 9876 TAG ON LOT
 LINES PROJECTED TO TOP OF CURB
 ○ - SET 1" I.P. TAGGED R.C.E. 9876 FLUSH

- ✕ FD. Ramset Nail on T/C
- FD. LD. & TK. on T/C
- FD. "C" Nail on T/C
- Set LD. & TK. on T/C

Scale:
 Date:
 Drawn by:
 W.O.:
 F.B.:

OFFICIAL TIE PLAT
 CITY OF RIVERSIDE

These ties are for the purpose of perpetuating the found monumentation. No claim is made as to the relationship of the points or lines shown hereon to true boundary locations.

Sheet 1 of 1
 File No.: